



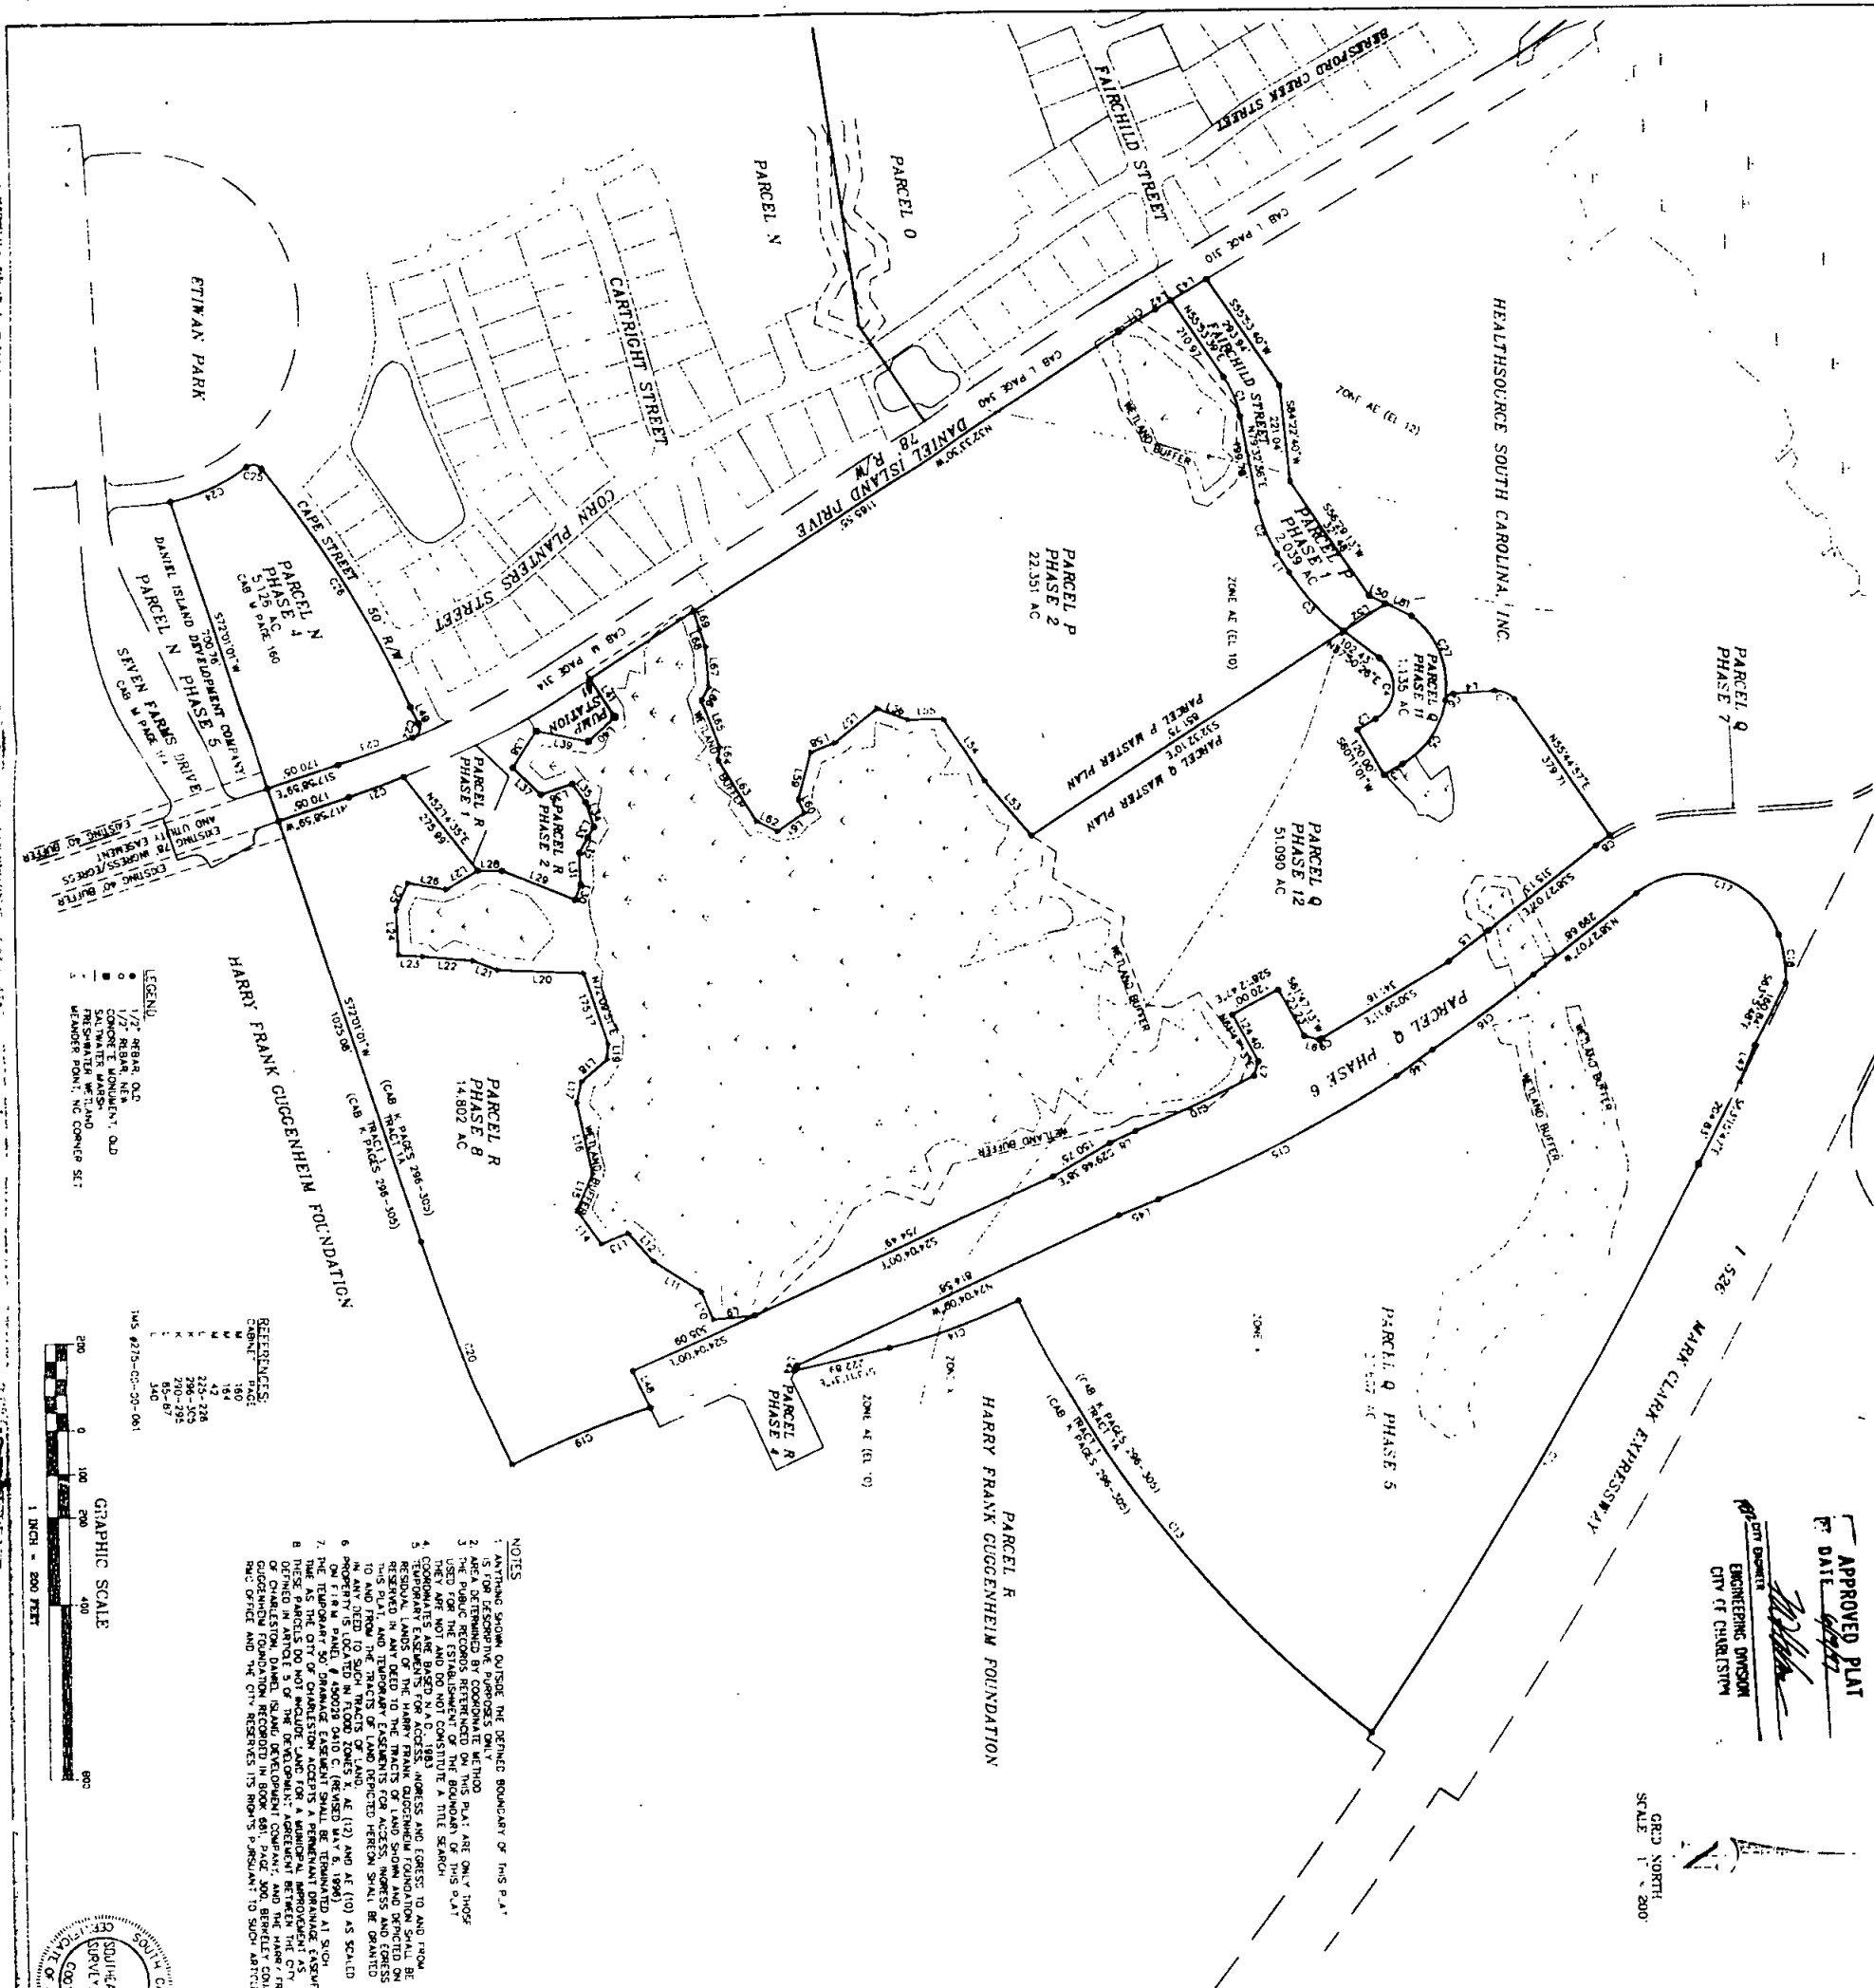

APPROVED PLAT
CITY ENGINEER
ENGINEERING DIVISION
CITY OF CHARLESTON

GRID NORTH
SCALE 1" = 200'

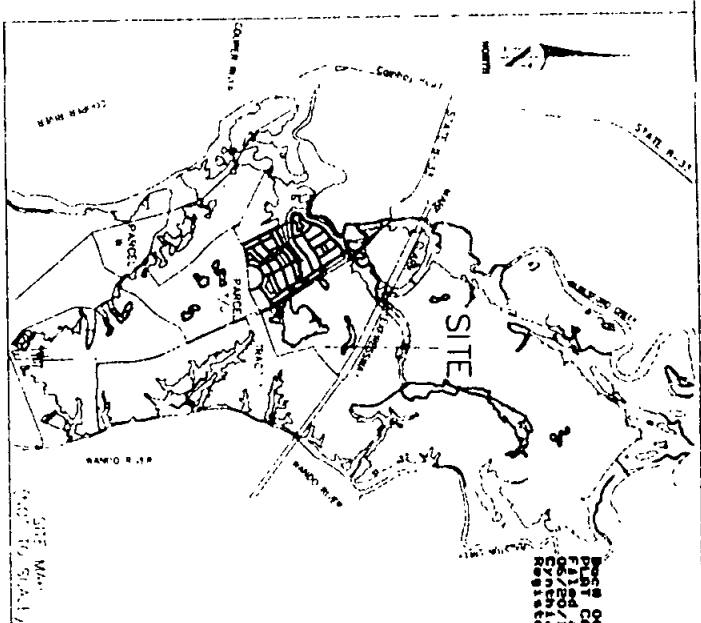



2. AREA DETERMINED BY COORDINATE METHOD
3. THE PUBLIC RECORDS REFLECTED ON THIS PLAN ARE ONLY THOSE THAT ARE NOT AND DO NOT CONSTITUTE A TITLE SEARCH


REFERENCES:
CABINET PAGE:
M 160
M 164
M 42
L 225 - 226
K 296 - 305
K 290 - 295
L 85 - 87
L 340

GRAPHIC SCALE

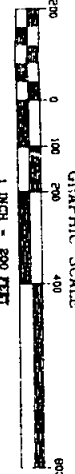

MEANDER POINT, NC CORNER SE 7

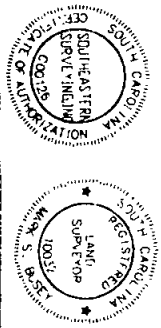


[Signature]


A SUBDIVISION PLAT CREATING
PARCEL P PHASE 1 (2.039 ACRES) AND PARCEL Q PHASE 11 (1.135 ACRES)
BEING A PORTION OF FAIRCHILD STREET,
PARCEL P PHASE 2 (22.351 ACRES), PARCEL Q PHASE 12 (51.090 ACRES),
PARCEL Q PHASE 5 (37.602 ACRES), PARCEL R PHASE 8 (14.802 ACRES)
AND PARCEL N PHASE 4 (5.126 ACRES)
OWNED BY DANIEL ISLAND DEVELOPMENT COMPANY
LOCATED IN THE CITY OF CHARLESTON
BERKELEY COUNTY, SOUTH CAROLINA

Southeastern Surveying, Inc.
147 Wappoo Creek Drive Suite 102
Charleston, South Carolina 29412
(803) 795-9330 FAX 795-2007

Doc# 0010478 M PAGE 326
PLAT CABINET
Filed and Recorded
06/20/1997 08:57a
Cynthia B. Fette
Register of Deeds Conveyance

DATE	MAY 28, 1957
DRAWN	RAW
CHECK	MSE
JO3	95074
DWG	5075FAR?
SHEET	OF