

VICINITY MAP

Summerville

SITE

US 78

US 17A

US 17B

To Charleston

To Yorkville, S.C.

To Ocala

BERKELEY COUNTY

RICHLAND COUNTY

CHARLESTON COUNTY


S-8-275

S-8-45

S-8-31-16



Doc# 0015070
FILED SABBINET M
08/28/1997 09:23A
Cynthia B. Forte
Register of Mesne Conveyance

- NOTES:
1. DRAWING IS FOR INFORMATION ONLY. THE DEFINED BOUNDARY OF THIS PLAT IS FOR DESCRIPTIVE PURPOSES ONLY.
2. AREA DETERMINED BY D.M.O. METHOD.
3. THE PUBLIC RECORDS REFERENCED ON THIS PLAT ARE ONLY THOSE USED FOR THE ESTABLISHMENT OF THE BOUNDARY OF THIS PROPERTY. THEY ARE NOT AND DO NOT CONSTITUTE A TITLE SURVEY.
4. THE EXISTENCE OF U.S. ARMY CORPS OF ENGINEERS RESERVATER WETLANDS HAS BEEN DETERMINED BY THE U.S. ARMY CORPS OF ENGINEERS AND ARE SUBJECT TO ITS PERMITTING AUTHORITY.

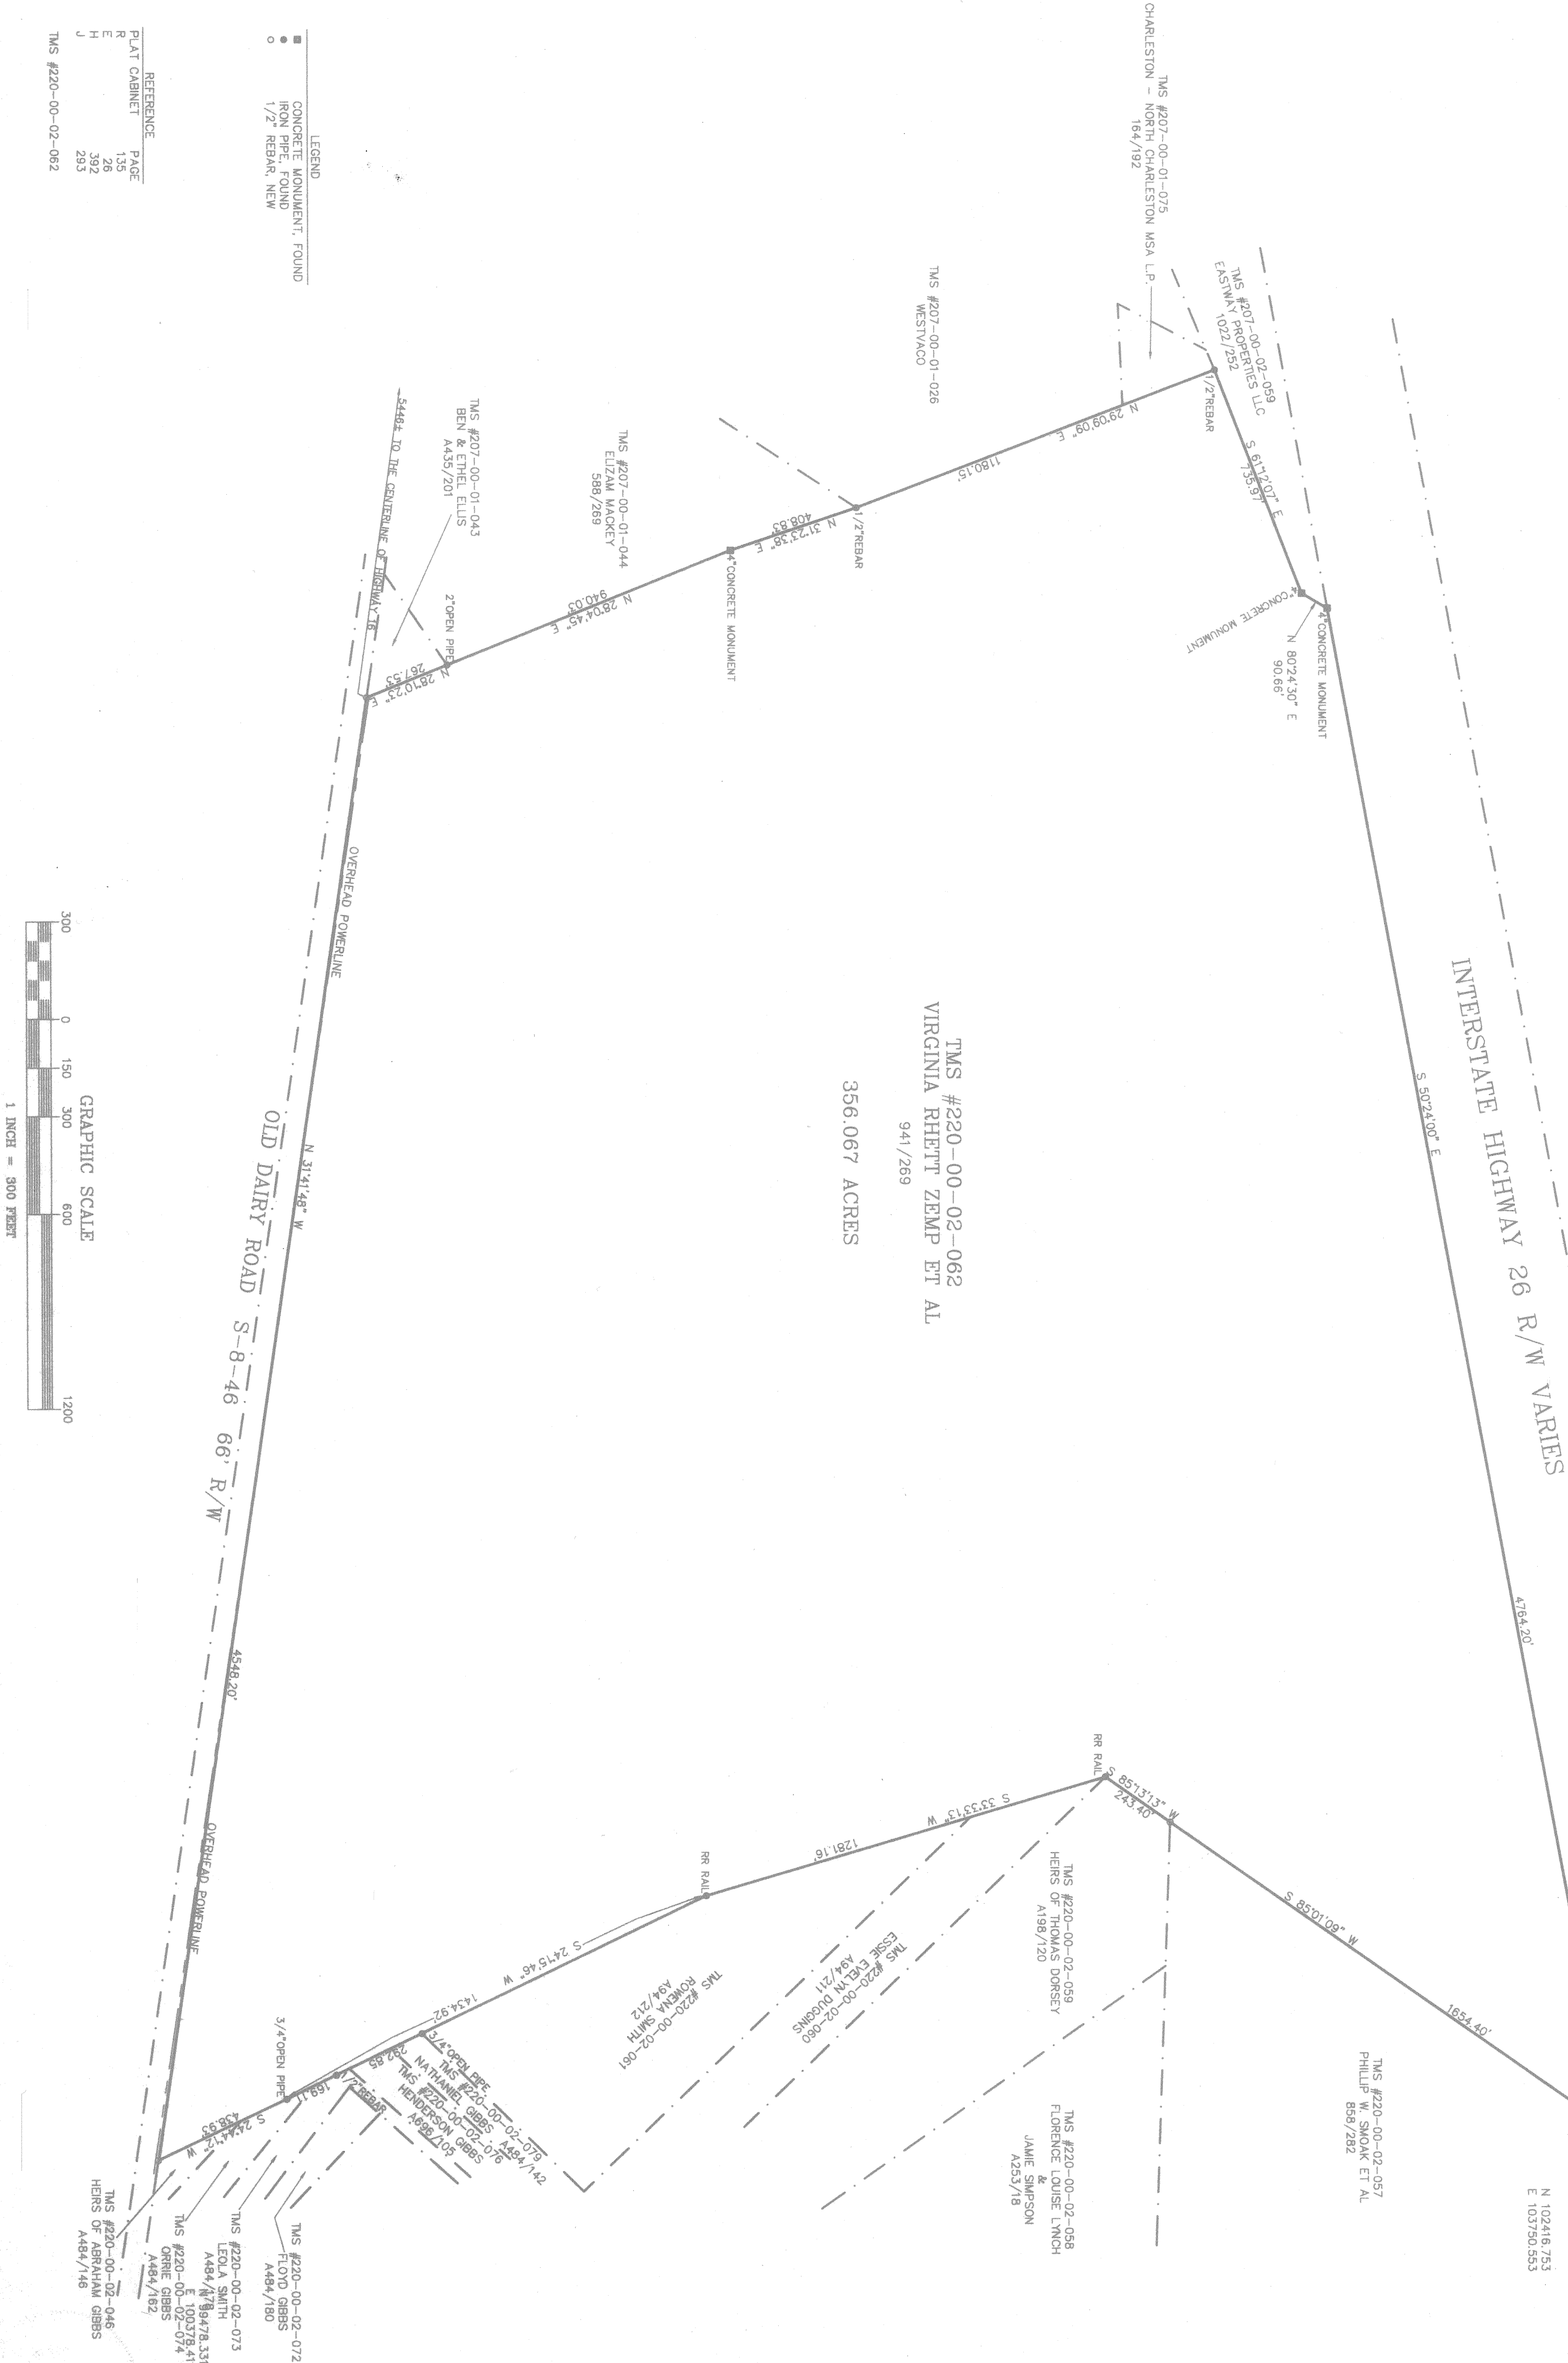

HERSON STATE TO THE BEST OF M KNOWLEDGE,
INFORMATION AND BELIEF THE SURVEY SHOWN HEREON
WAS MADE IN ACCORDANCE WITH THE REQUIREMENTS
OF THE MINIMUM STANDARDS MANUAL FOR THE
PRACTICE OF LAND SURVEYING IN SOUTH CAROLINA,
CLASS A SURVEY AS SPECIFIED THEREIN.

John T. Byrnes III
JOHN T. BYRNES III
A.C. REG. NO. 16115

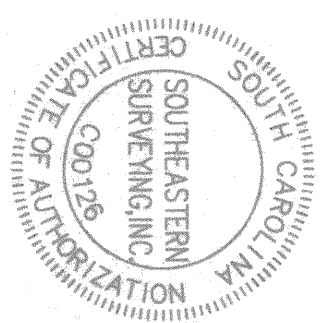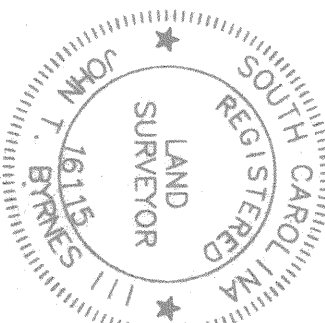


Berkley County Planning Commission
Exempt

(Signature)

8-28-97 Date

A BOUNDARY SURVEY OF
A 356.067 ACRE TRACT

OWNED BY VIRGINIA RHETT ZEMP ET AL
LOCATED IN GOOSE CREEK PARISH
BERKELEY COUNTY, SOUTH CAROLINA

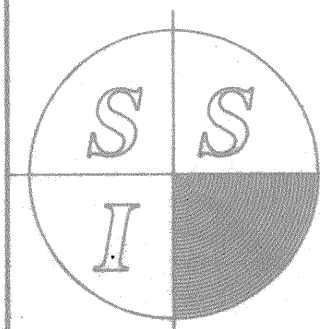

Southeastern Surveying, Inc.

147 Wappoo Creek Drive - Suite 102
Charleston, South Carolina 29412
(803) 795-9330 FAX: 795-2007

[illegible]

DATE: MAY 1, 1997
DRAWN: JTB
CHECK: MSB
JOB: 97070
DWG: 97070.DWG
SHEET: 1 OF 1