

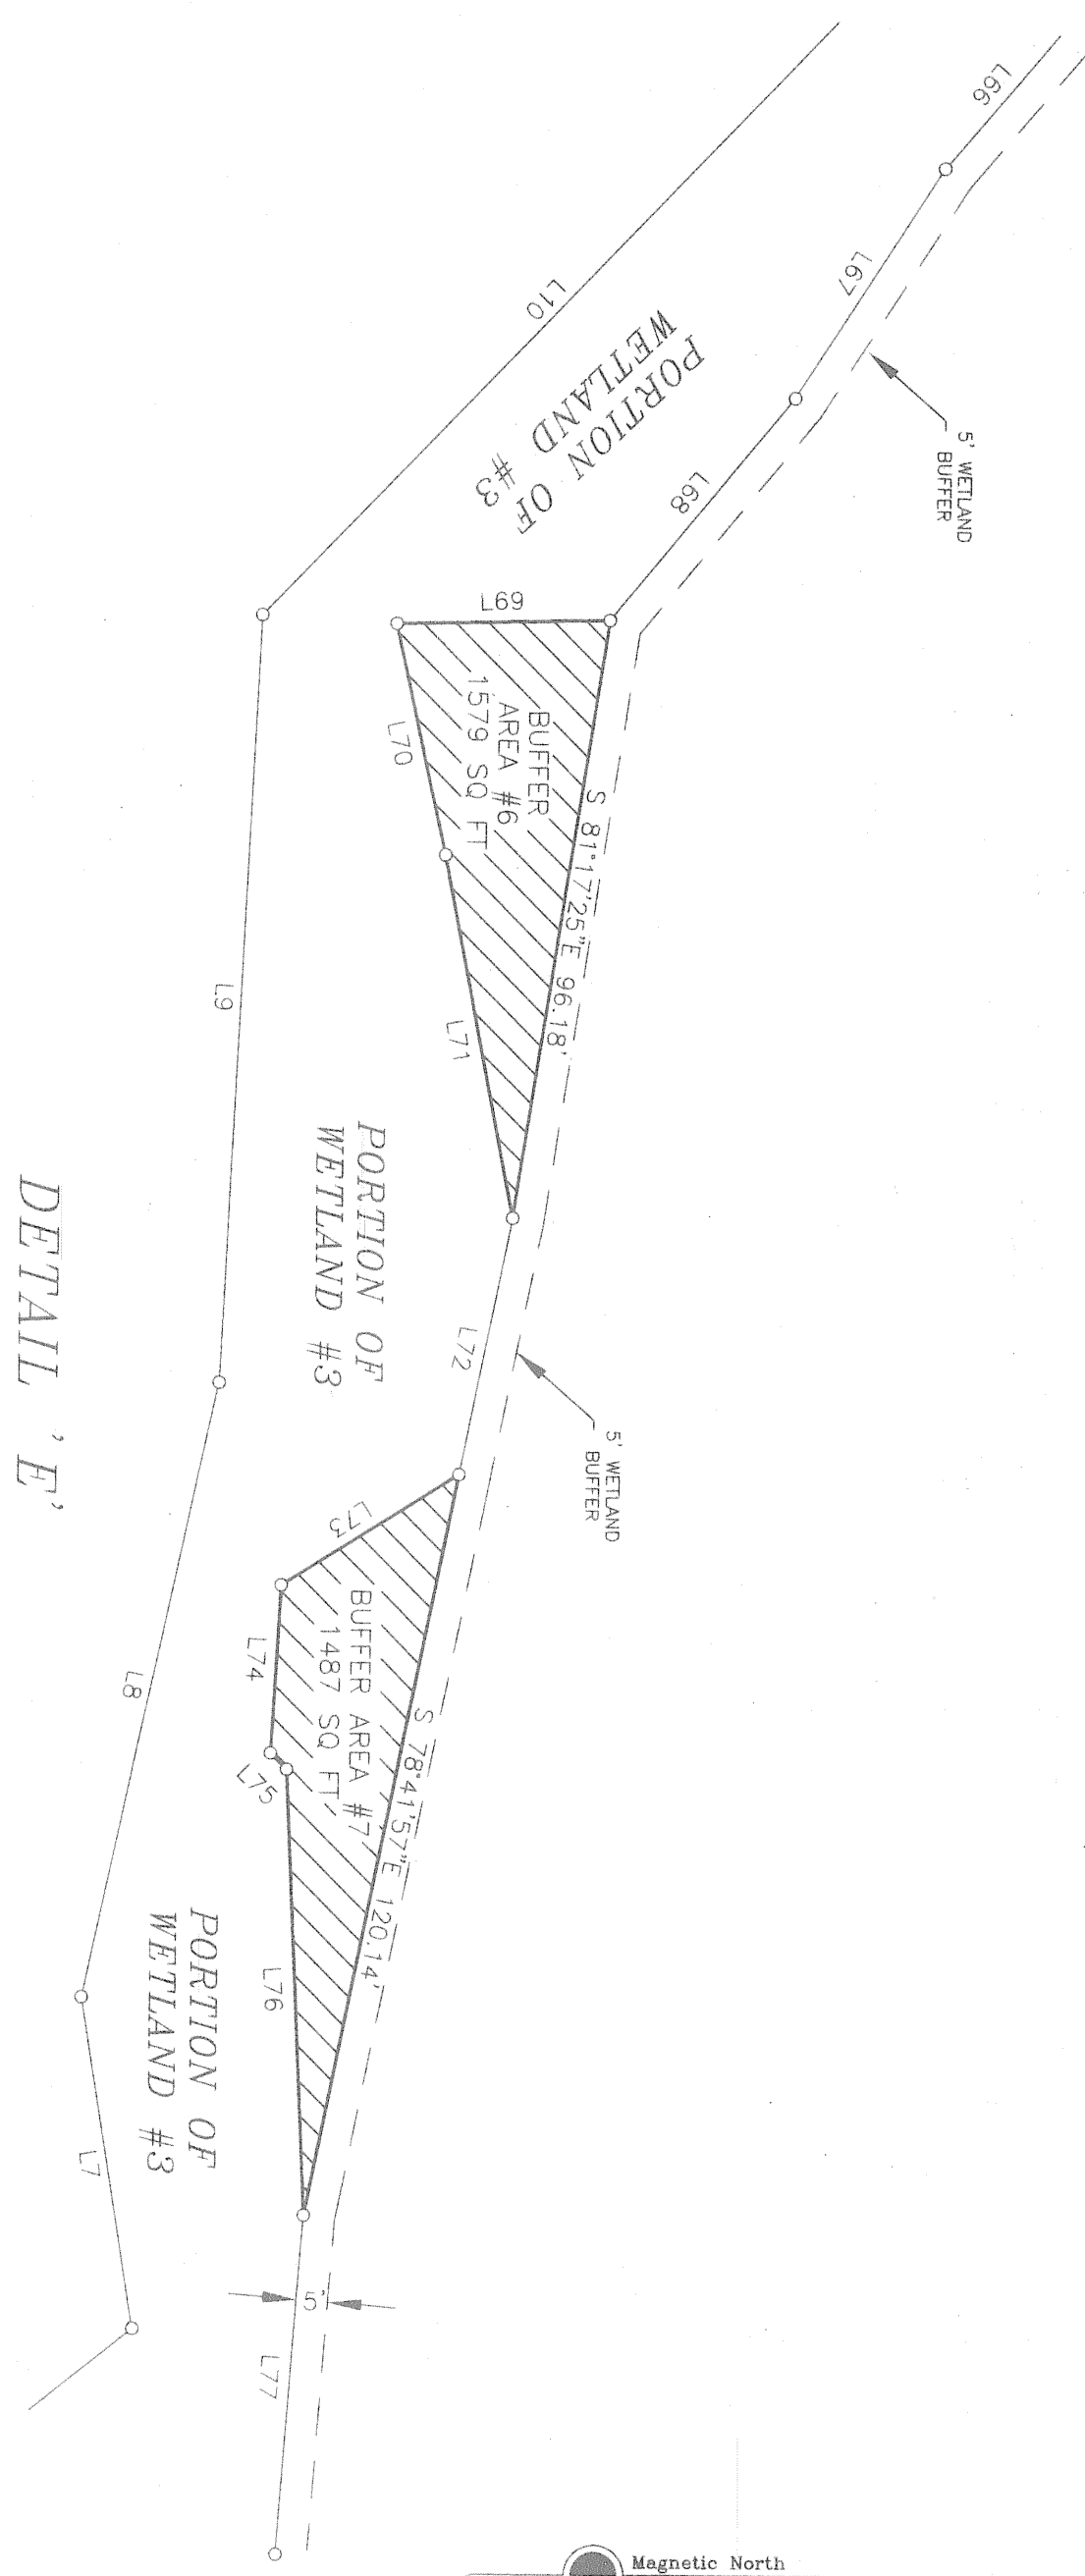
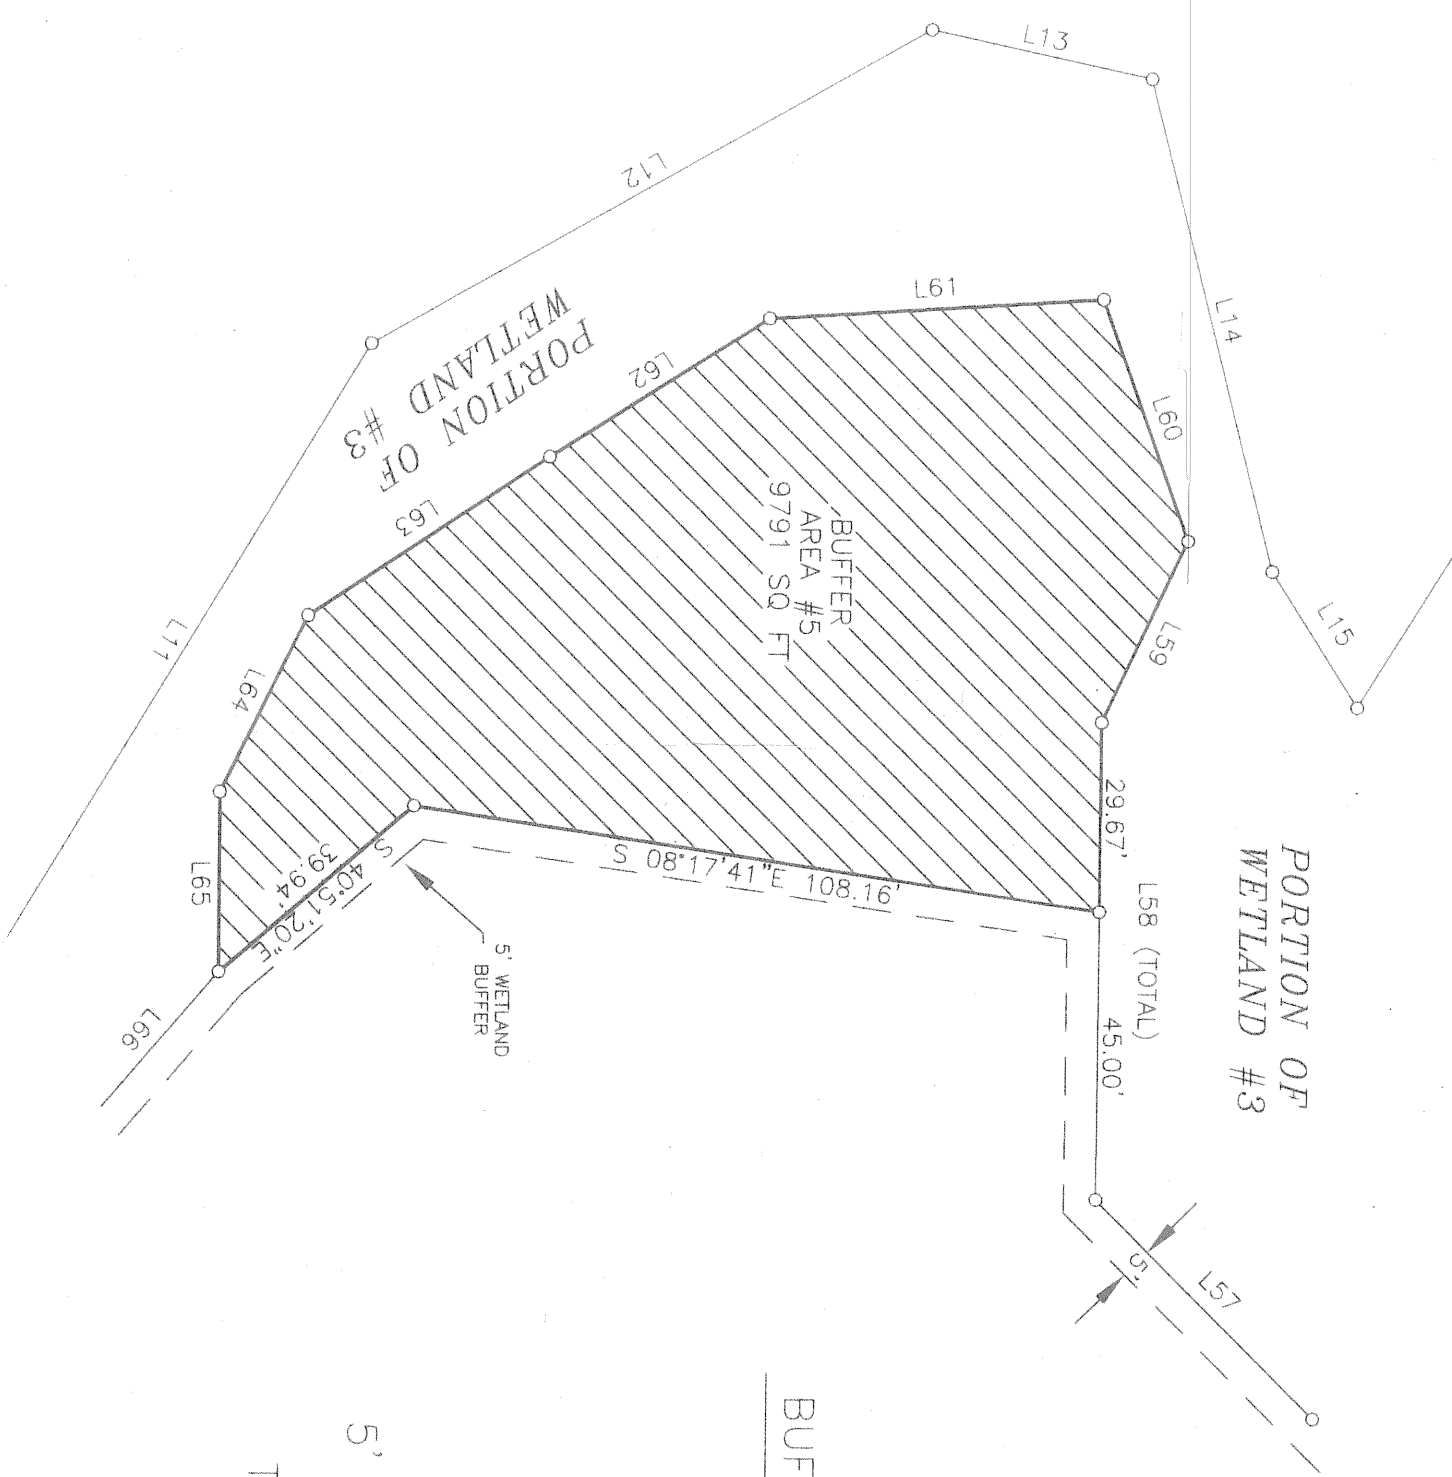
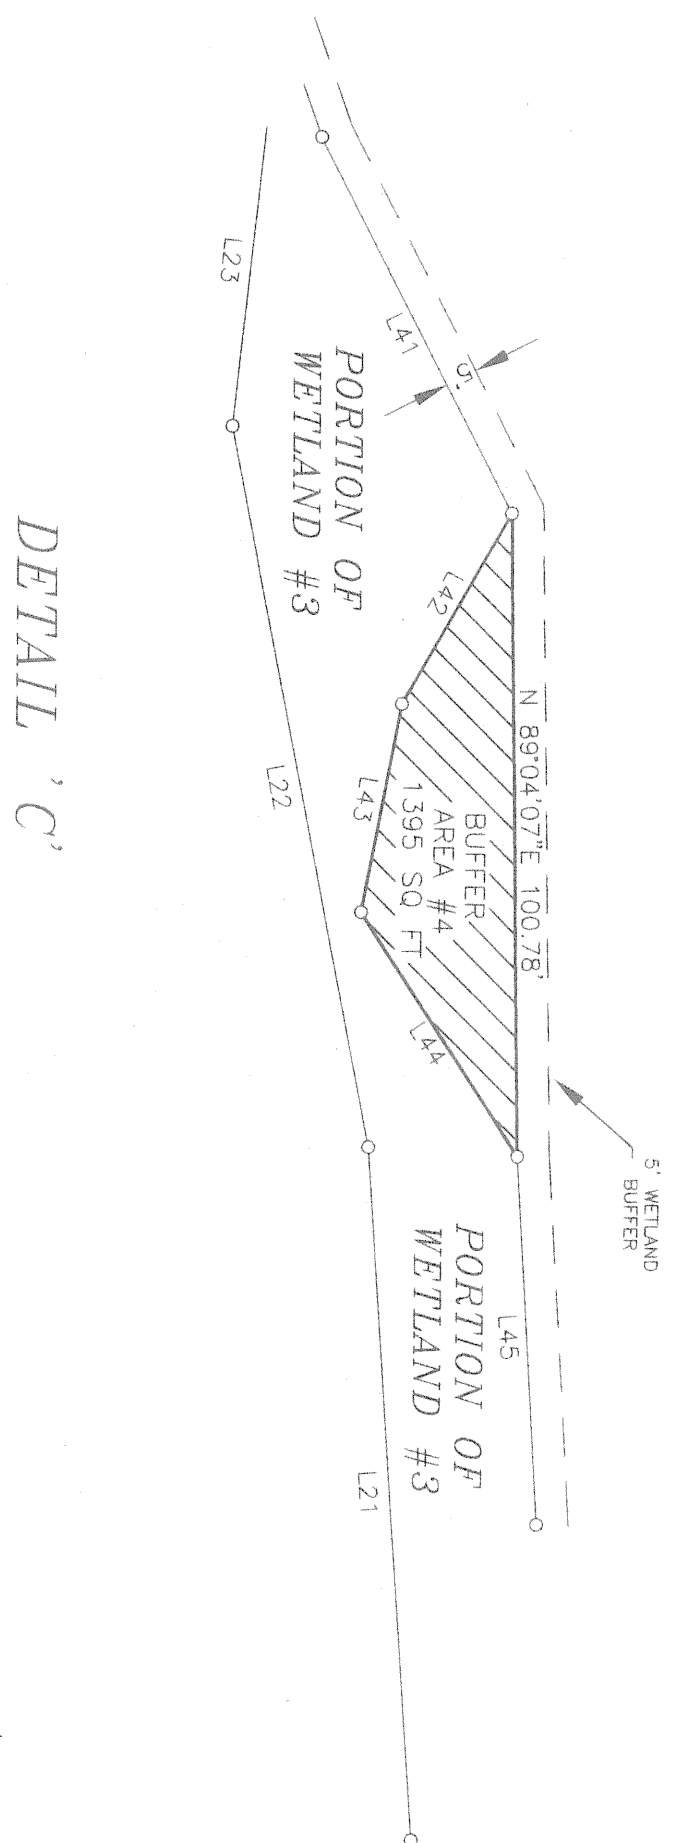
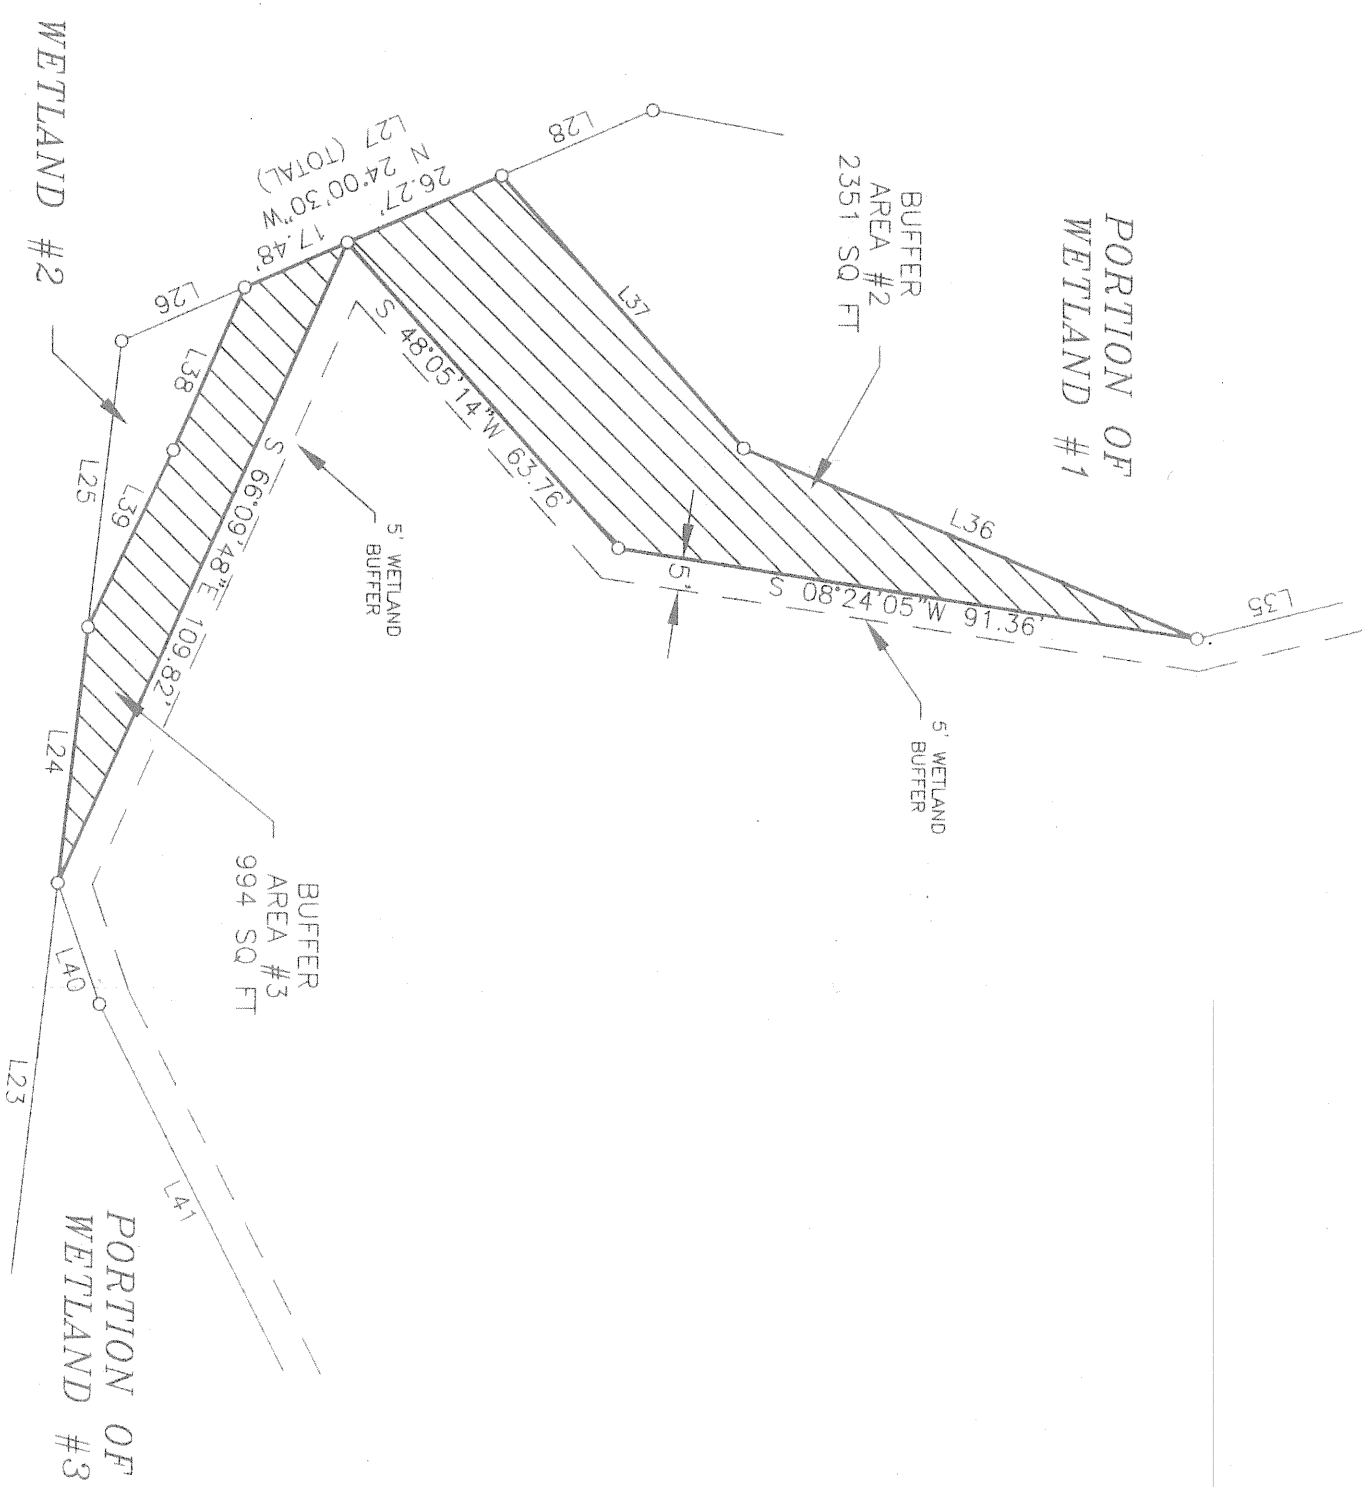
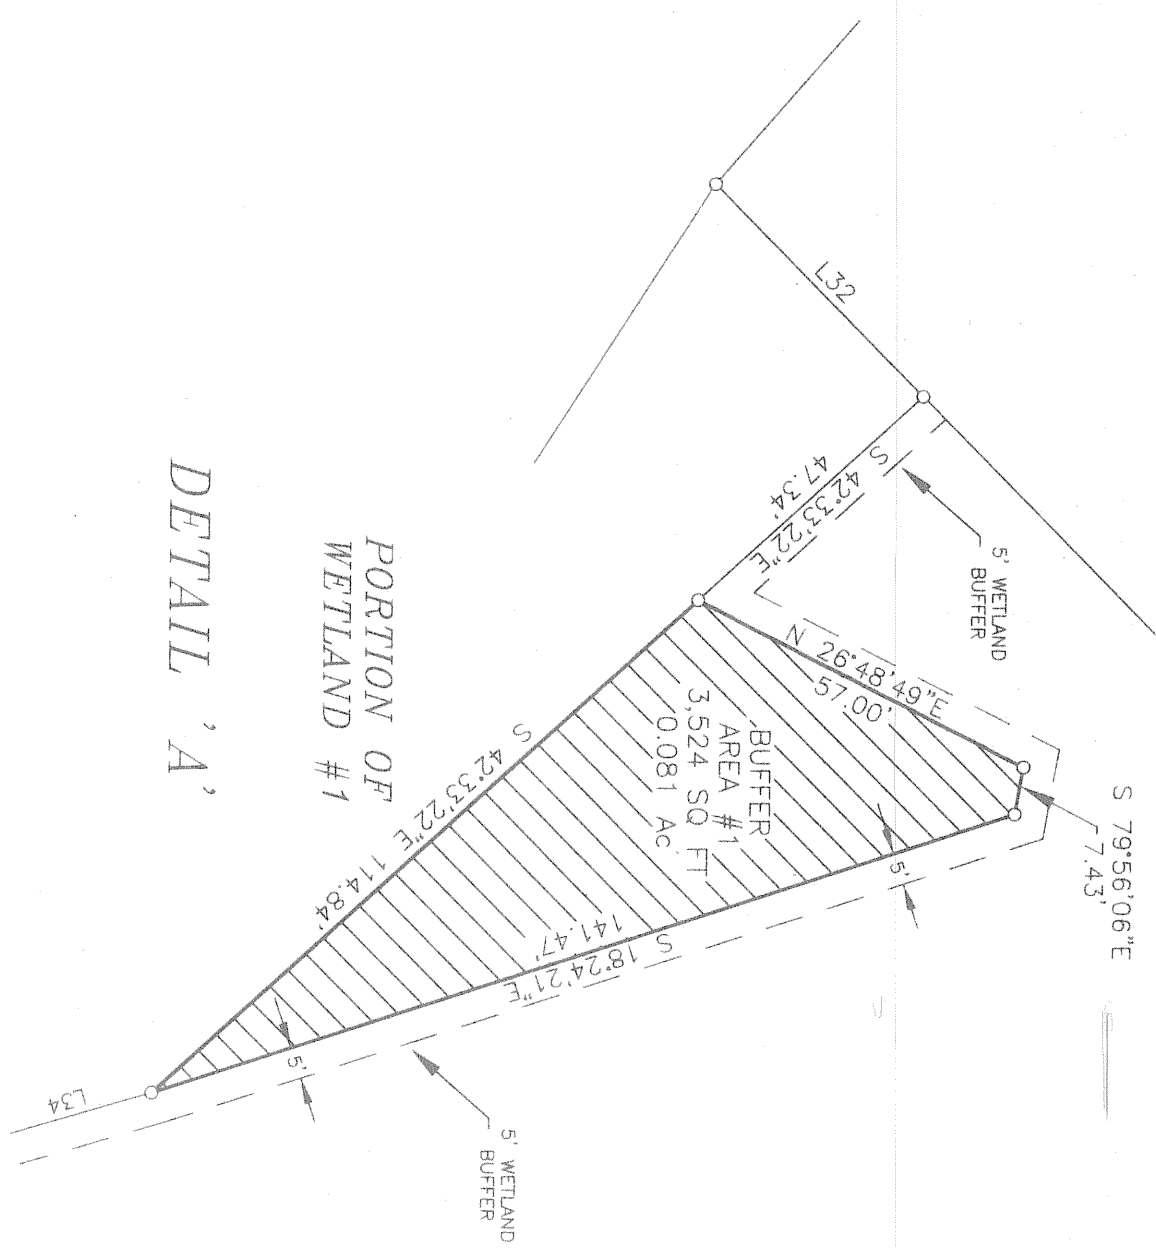


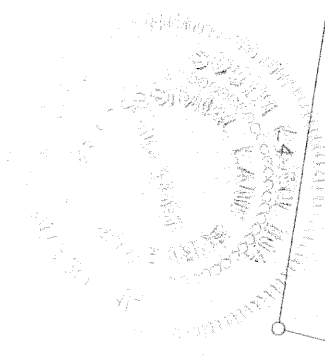

WETLAND BUFFER
AREA TABLE

BUFFER AREA	SQ FT	ACREAGE
1	3,524 SQ FT	0.081 AC
2	2,351 SQ FT	0.054 AC
3	944 SQ FT	0.022 AC
4	1,395 SQ FT	0.032 AC
5	9,791 SQ FT	0.225 AC
6	1,579 SQ FT	0.036 AC
7	1,487 SQ FT	0.034 AC
8	6,939 SQ FT	0.159 AC
5' BUFFER	12,556 SQ FT	0.289 AC
TOTALS	40,616 SQ FT	0.932 AC

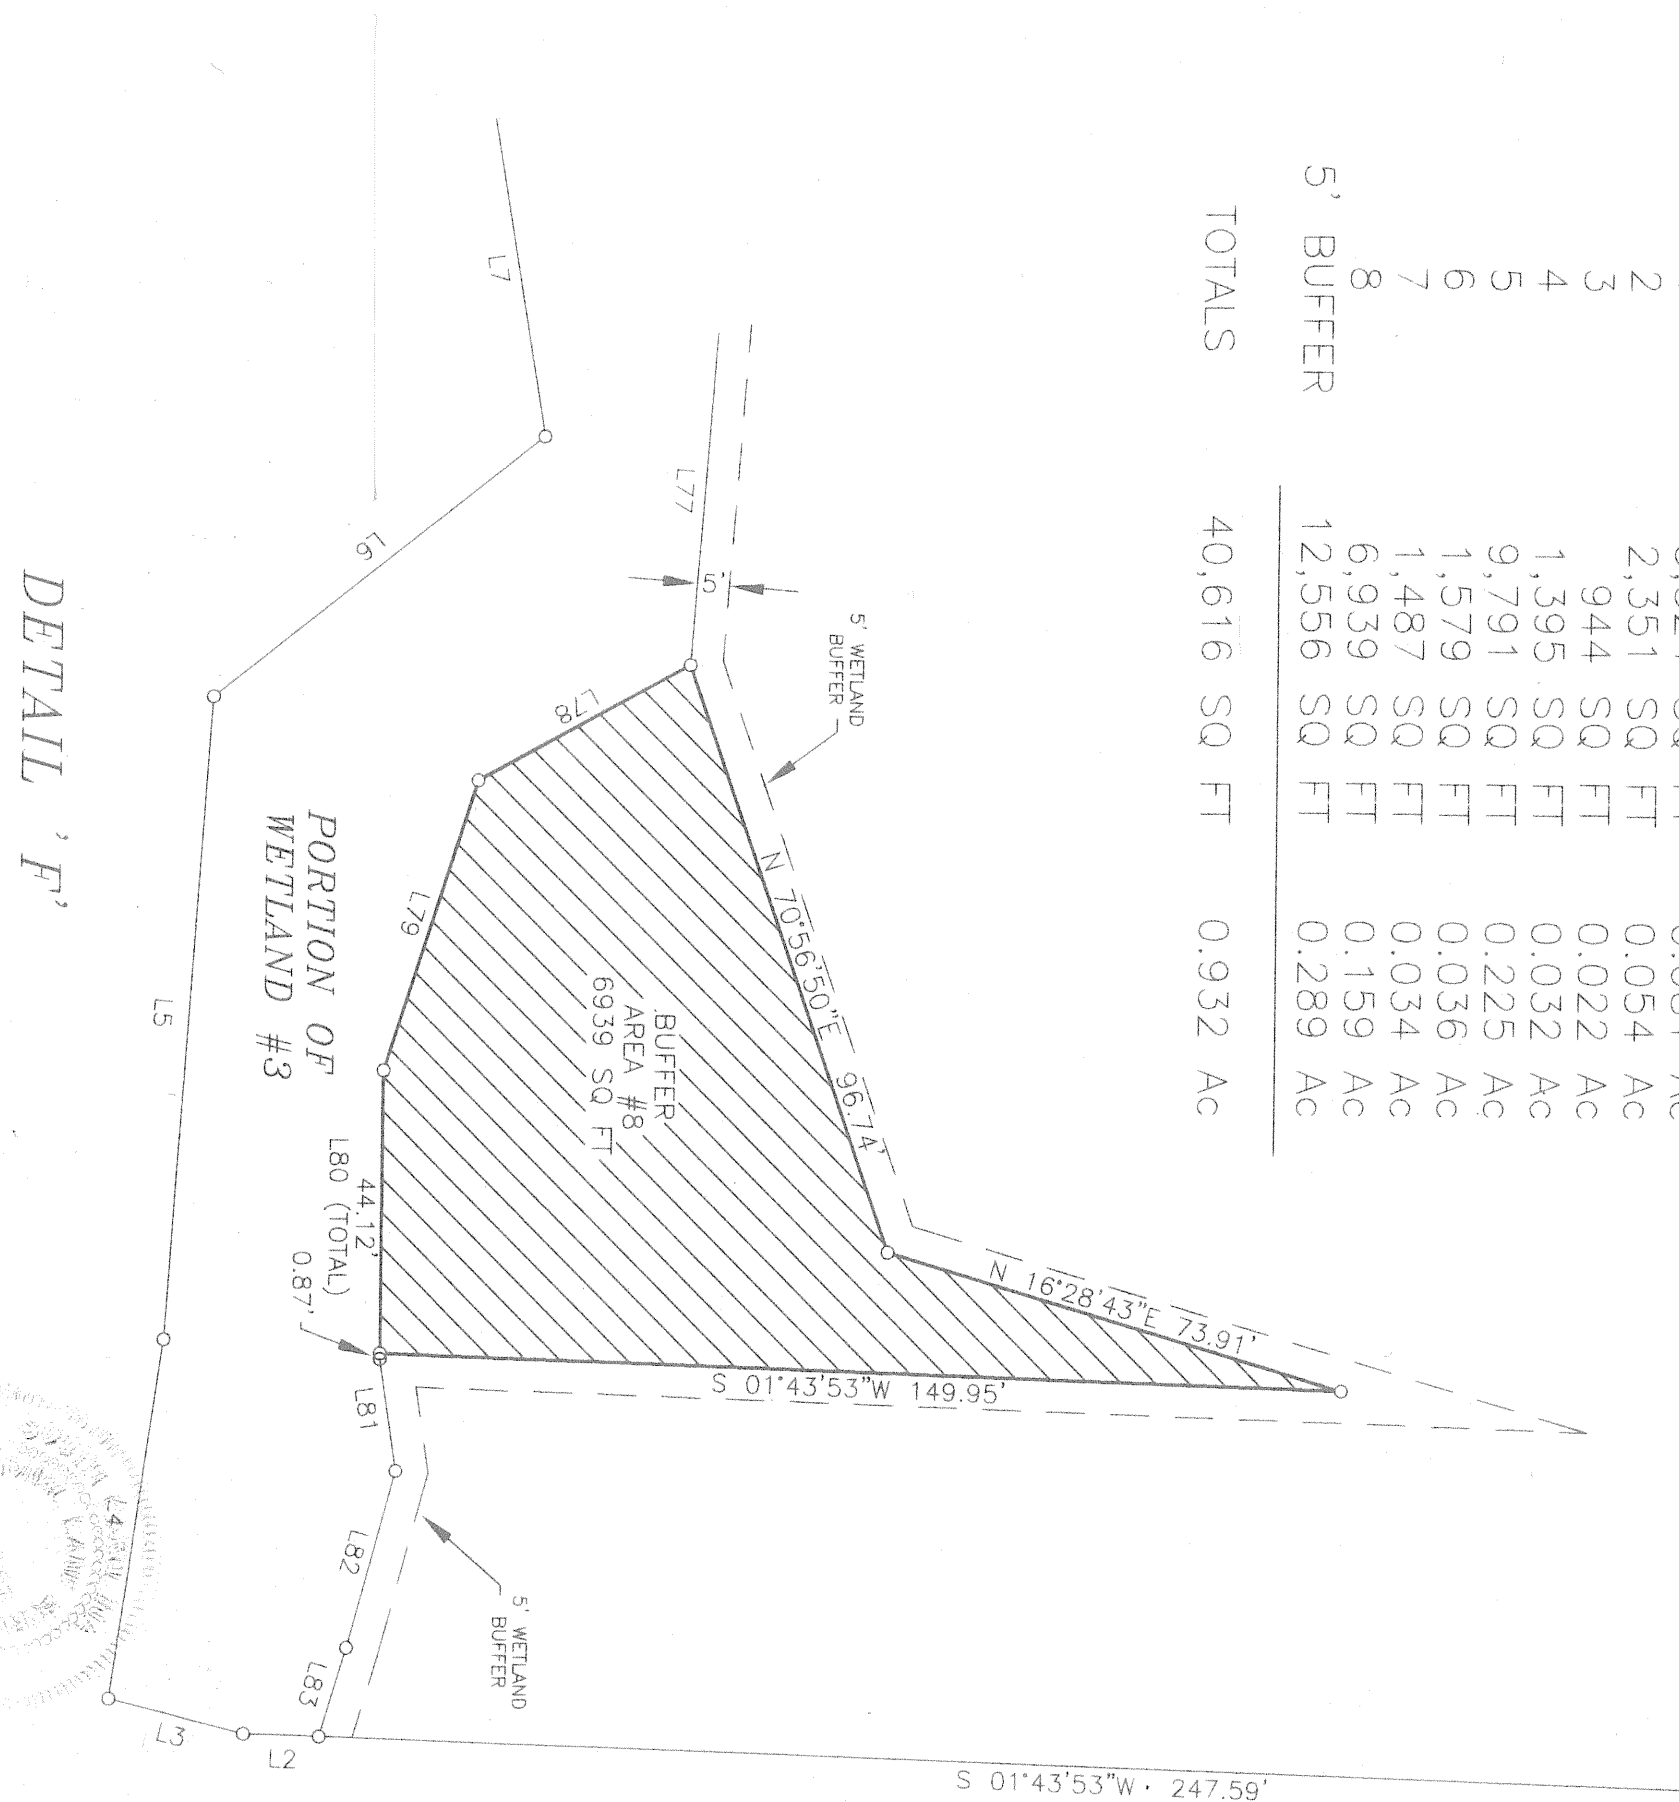


SHEET 2 OF 2

"I HEREBY STATE TO THE BEST OF MY KNOWLEDGE, INFORMATION AND BELIEF, THE SURVEY SHOWN HEREON WAS MADE IN ACCORDANCE WITH THE REQUIREMENTS OF THE MINIMUM STANDARDS MANUAL FOR THE PRACTICE OF LAND SURVEYING IN SOUTH CAROLINA, AND MEETS OR EXCEEDS THE REQUIREMENTS FOR A CLASS A SURVEY AS SPECIFIED THEREIN."

Paul C. Lawson, Jr.
PAUL C. LAWSON, JR., S.C. REG. NO. 14191

SCALE : 1" = 30'

MARCH 18, 1999

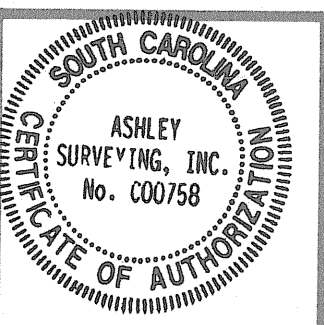

PLAT DEPICTING NEW WETLAND BUFFERS
BEING PLACED UNDER RESTRICTIVE COVENANTS
UPON THE LANDS OF T.M.S. 252-00-00-026
OWNED BY
HPD INCORPORATED
LOCATED IN THE CITY OF HANAHAN
BERKELEY COUNTY, SOUTH CAROLINA

ASHLEY
SURVEYING, INC.
SURVEYING * PROJECT MANAGEMENT * PLANNERS
306 SANGAREE PARKWAY SUMMERVILLE SC 29483
TELEPHONE: (843) 871-4416 FAX: (843) 871-9538

JOB NO. 99674-001