



LAND ZONED "F-1"

Id	Bearing	Distance
L1	S 19°01'55" E	49.97'

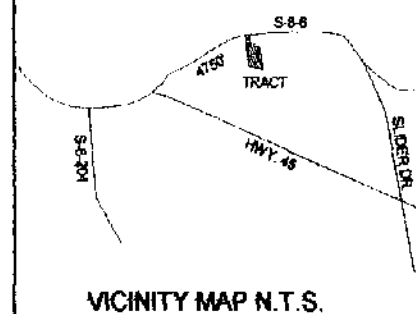

TMS# 015-00-05-034
DEED REF.: BOOK 2566 @ PG. 198
PLAT REF.: CAB. I @ PG. 113
CAB. I @ PG. 84
BY: R. D. GUERRY
DATED: 8-22-78

IRF: IRON ROD FOUND
IRS: IRON ROD SET
IPF: IRON PIPE FOUND
IPS: IRON PIPE SET
CMF: CONCRETE MONUMENT
O.I.: OLD IRON

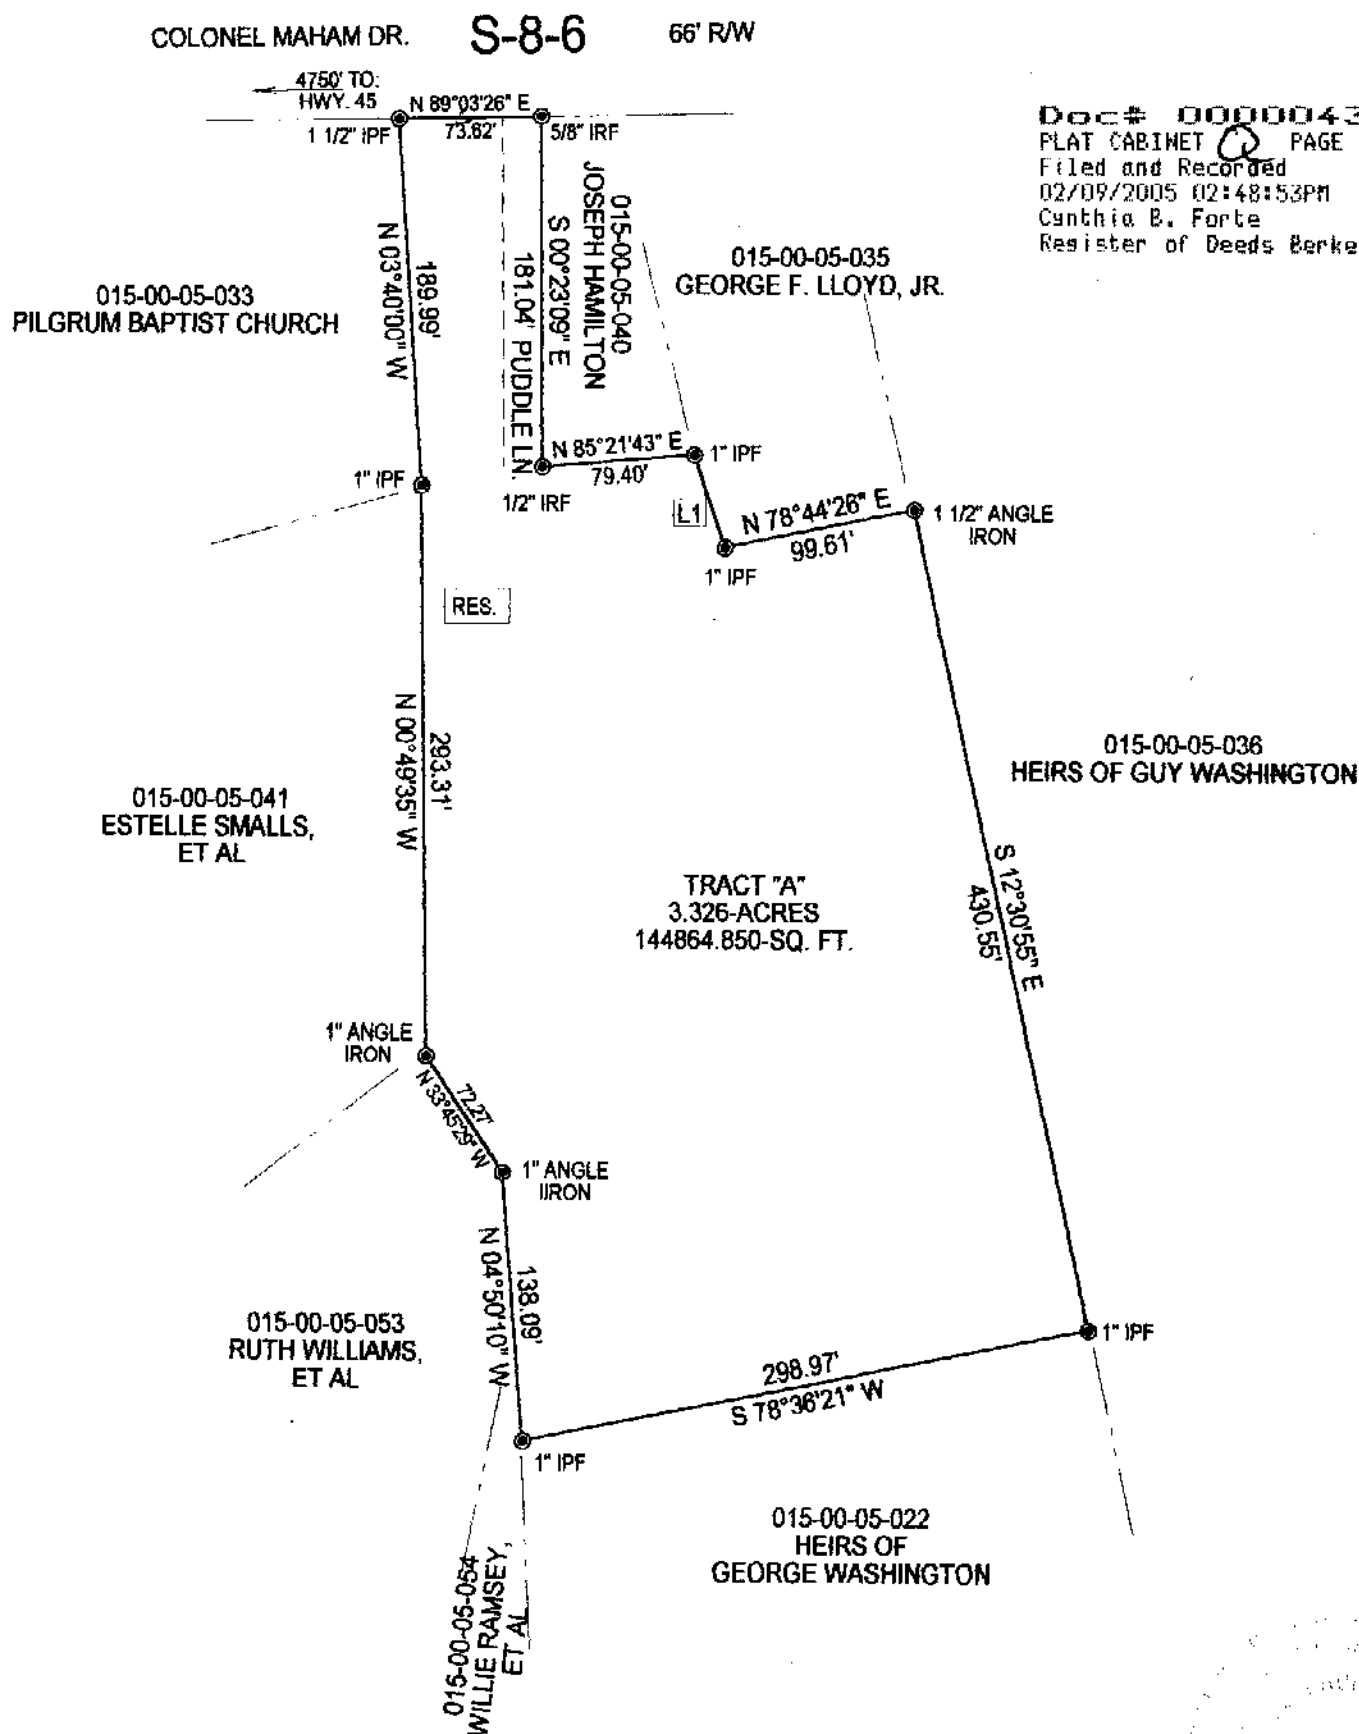

Doc# 000004329
PLAT CABINET Q PAGE 331A
Filed and Recorded
02/09/2005 02:48:53PM
Cynthia B. Forte
Register of Deeds Berkeley Co. SC

BOUNDARY SURVEY OF 3.326-AC.
OWNED BY: WILLIAM T. & ROSA LEE GILLARD, L/E
1ST ST. STEPHEN PARISH - PINEVILLE
BERKELEY COUNTY, SOUTH CAROLINA

JANUARY 11, 2004

ROBERT J. SAMPLE, P. E., R.L.S.
P.O. BOX 31263 CHARLESTON, S.C. 29407
(843) 766-8224

SCALE 1" = 100'

0 50 100

I HEREBY STATE TO THE BEST OF MY KNOWLEDGE AND BELIEF THAT THE SURVEY SHOWN HEREON WAS MADE IN ACCORDANCE WITH THE REQUIREMENTS OF THE MINIMUM STANDARDS MANUAL FOR THE PRACTICE OF LAND SURVEYING IN SOUTH CAROLINA AND MEETS OR EXCEEDS THE REQUIREMENTS FOR A CLASS "A" SURVEY AS SPECIFIED THEREIN.

ROBERT J. SAMPLE PLS# 6135