



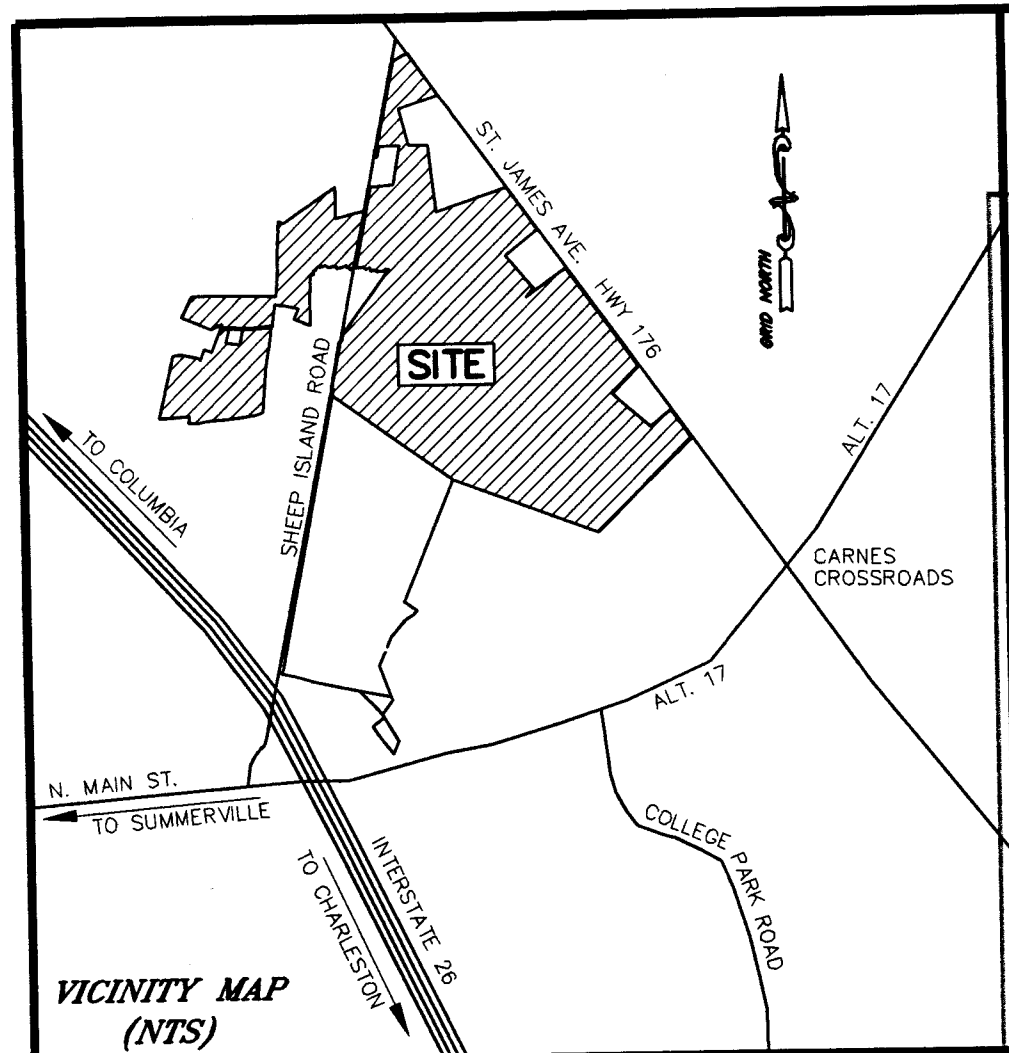

- LEGEND:**
- IPSS/8" = IRON SET (5/8" REBAR - UNLESS OTHERWISE NOTED)
 - = IRON FOUND (AS DESCRIBED)
 - IPF2" AXLE
 - IPF3/8"
 - IPF1/2"
 - IPF1"
 - = CONCRETE MONUMENT FOUND
 - △ = CALCULATED PROPERTY CORNER
 - ✱ = TREE CORNER



THIS PROPERTY MAY NOT BE USED FOR ANY PURPOSES OTHER THAN THAT SHOWN ON THIS MAP. ANY OTHER USES ARE AT THE USER'S RISK. THE SURVEYOR'S OFFICE DOES NOT WARRANT THE ACCURACY OF THIS MAP FOR ANY PURPOSES OTHER THAN THAT SHOWN ON THIS MAP.

I, DAVID L. GRAY, A PROFESSIONAL LAND SURVEYOR IN THE STATE OF SOUTH CAROLINA, HEREBY STATE THAT TO THE BEST OF MY KNOWLEDGE, INFORMATION AND BELIEF, THE SURVEY HEREIN WAS MADE IN ACCORDANCE WITH THE REQUIREMENTS OF MINIMUM STANDARDS MANUAL FOR THE PRACTICE OF LAND SURVEYING IN SOUTH CAROLINA, AND MEETS OR EXCEEDS THE REQUIREMENTS FOR A CLASS A SURVEY AS SPECIFIED THEREIN. ALSO THERE ARE NO VISIBLE ENCROACHMENTS OR PROJECTIONS OTHER THAN SHOWN. THIS SURVEY IS NOT VALID UNLESS EMBOSSED WITH AN ORIGINAL SURVEYOR'S SEAL. THIS SURVEY HAS BEEN MADE WITHOUT THE BENEFIT OF REVIEWING A CURRENTLY VALID SEARCH. WITNESS MY ORIGINAL SIGNATURE, LICENSE NUMBER AND SEAL THIS 22ND DAY OF FEBRUARY, 2003.

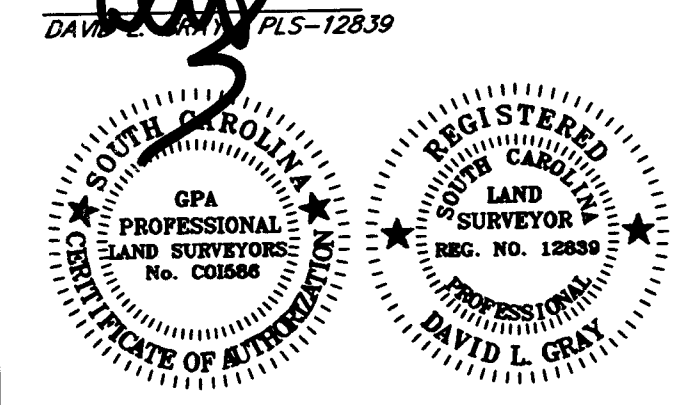

- NOTES:**
- 1) AREA WAS DETERMINED BY THE COORDINATE METHOD.
 - 2) ANYTHING SHOWN OUTSIDE THE DEFINED BOUNDARY IS FOR DESCRIPTIVE PURPOSES ONLY.
 - 3) THE PUBLIC RECORDS REFERENCED ON THIS PLAT ARE ONLY USED AND/OR NECESSARY TO THE ESTABLISHMENT OF THE BOUNDARY OF THIS PROPERTY. THEY ARE NOT AND DO NOT CONSTITUTE A TITLE SEARCH.
 - 4) DISTANCE SHOWN HEREON ARE HORIZONTAL GROUND DISTANCES UNLESS OTHERWISE SHOWN (I.E. GRID DISTANCES).
 - 5) NO SUBSURFACE OR ENVIRONMENTAL INVESTIGATION OR SURVEYS WERE PERFORMED FOR THIS PLAT. THEREFORE THIS PLAT DOES NOT REFLECT THE EXISTENCE OR NONEXISTENCE OF WETLANDS, CONTAMINATION, OR OTHER CONDITIONS WHICH MAY AFFECT THIS PROPERTY.

DATE	REVISION	BY

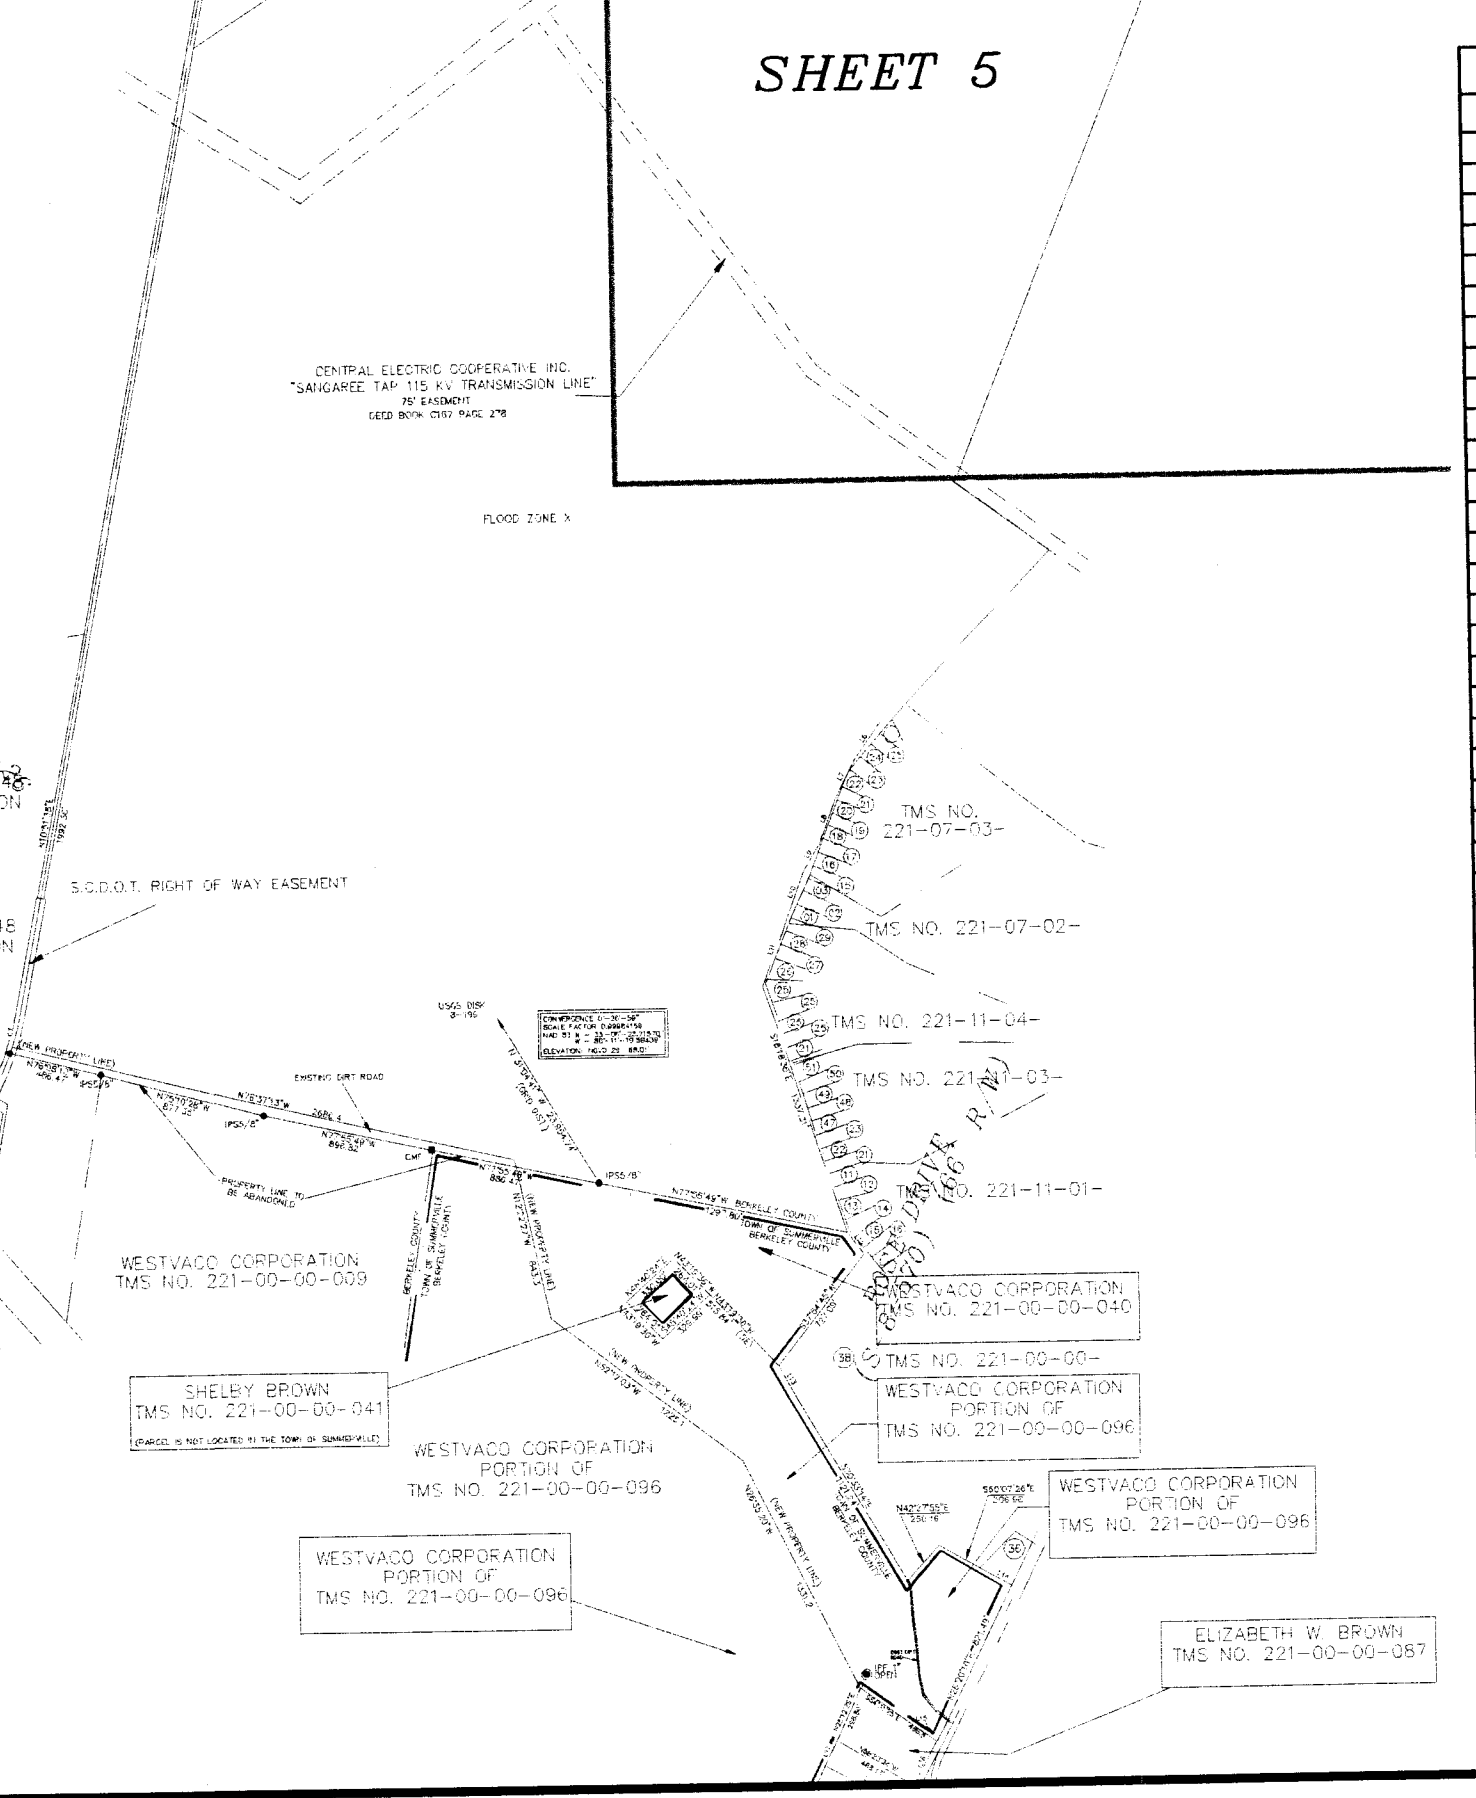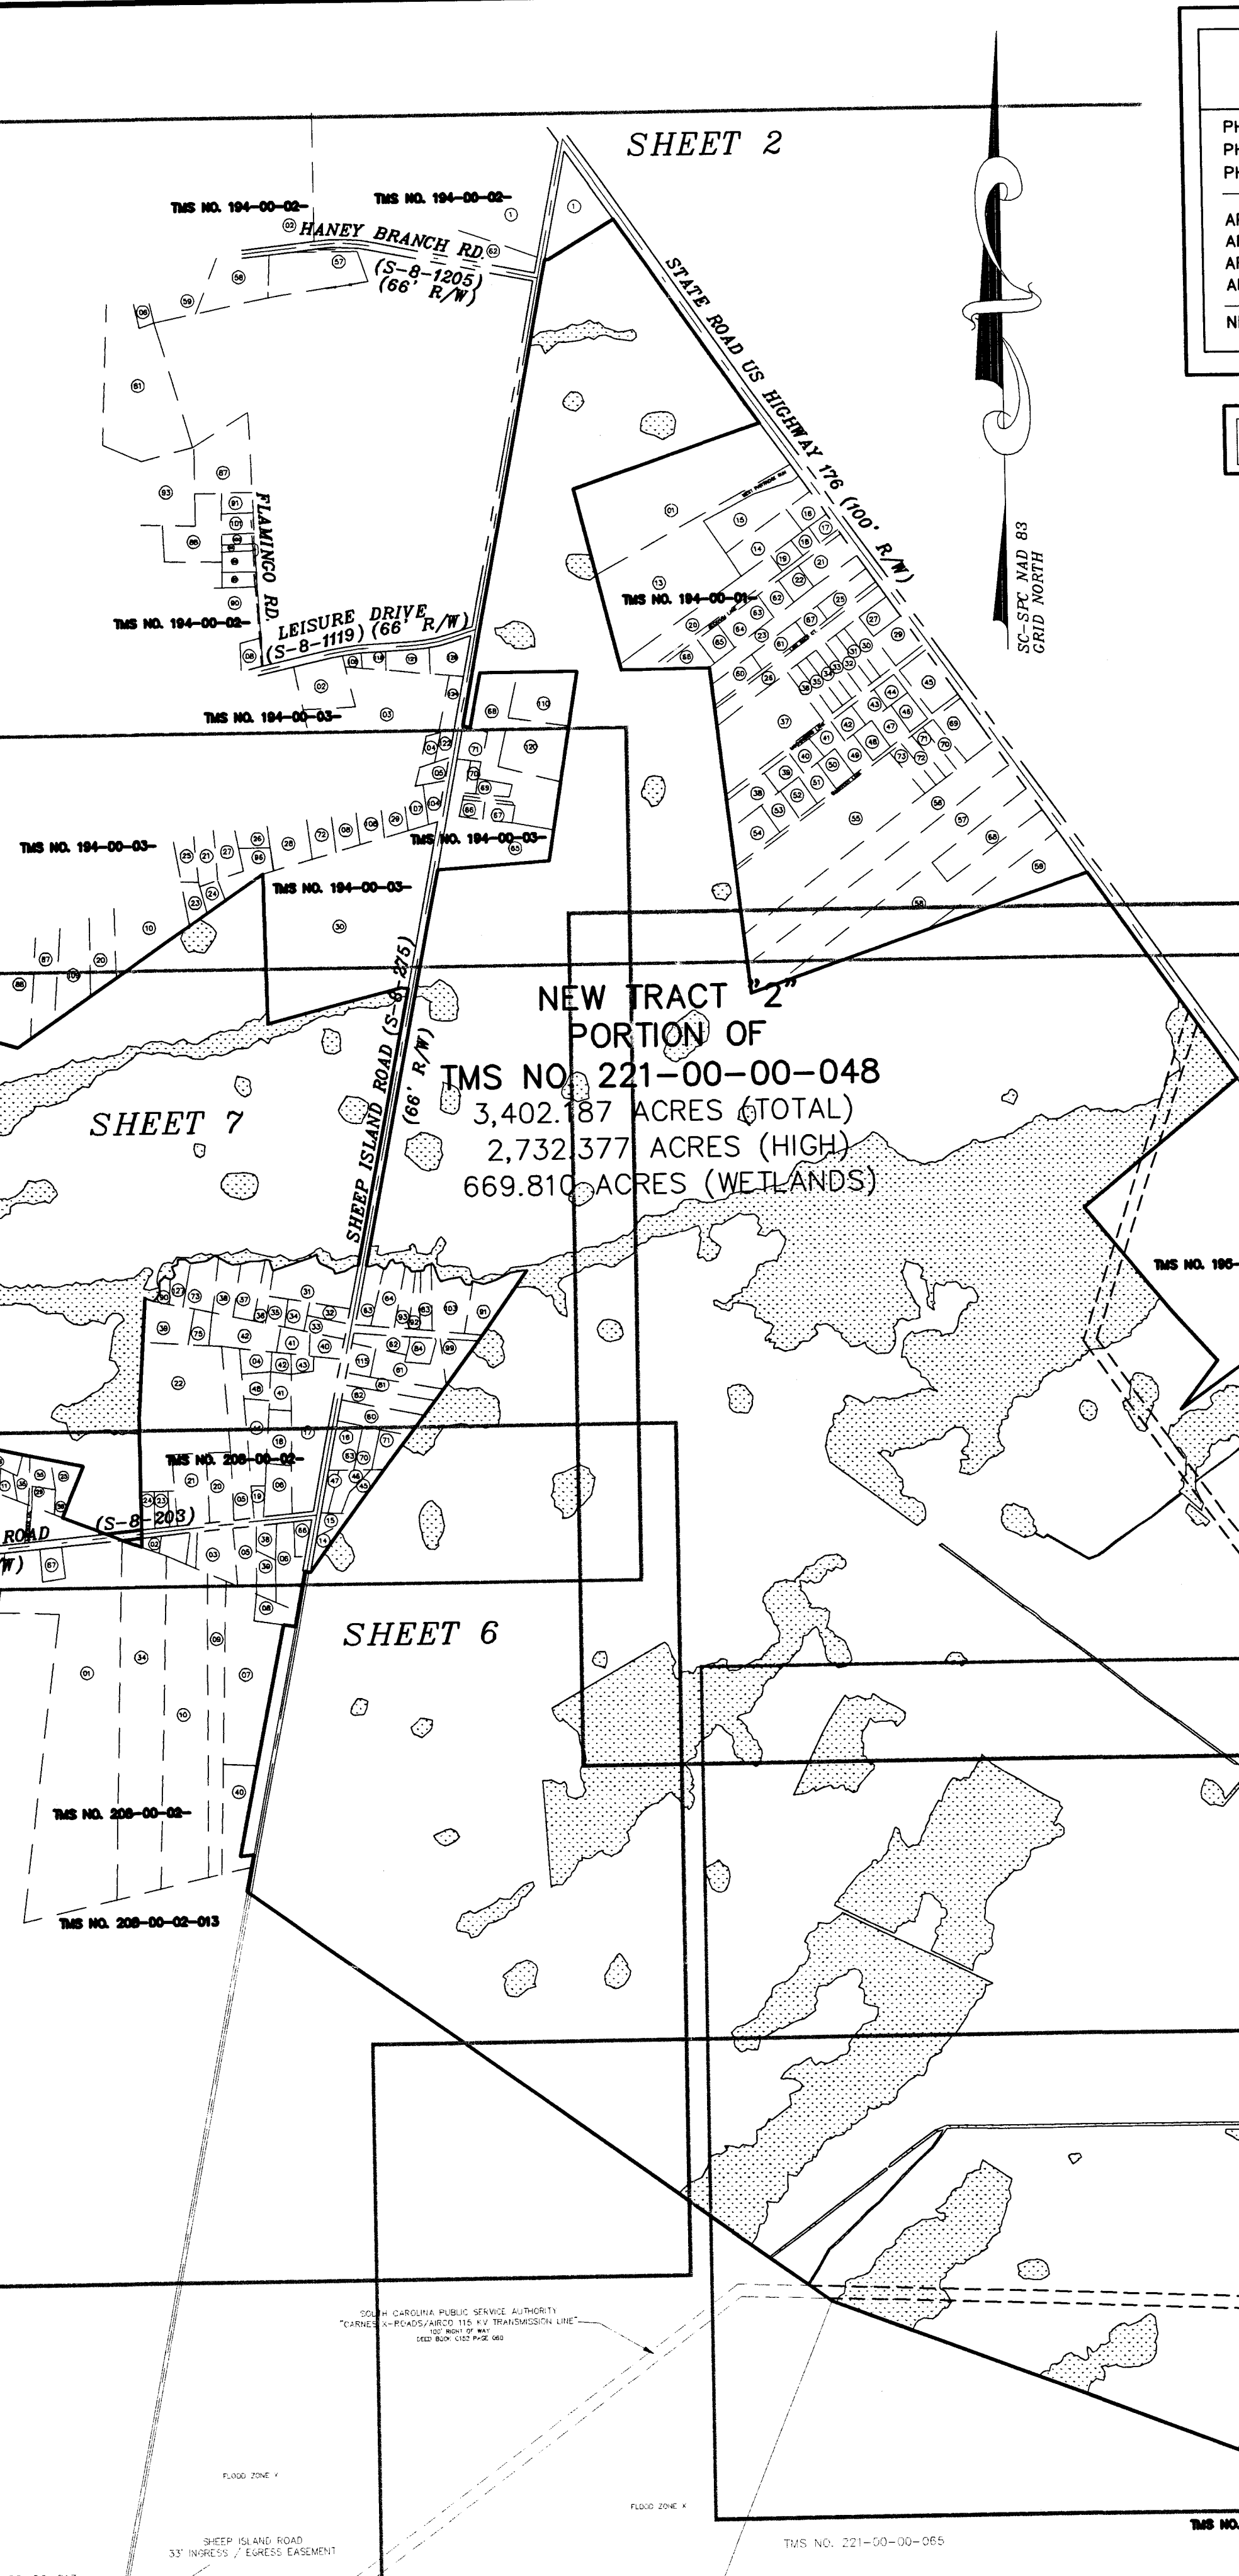


PHASE 2 ACREAGE CHART
PHASE II - CRESCENT RESOURCES, LLC.

PHASE 2 GROSS	3,402.187 ACRES
PHASE 2 HIGH LANDS	2,732.377 ACRES
PHASE 2 WETLANDS	669.810 ACRES
AREA WITHIN WOODROW ROAD	0.501 ACRES
AREA WITHIN BRIAR PATCH ROAD	0.745 ACRES
AREA WITHIN 33' INGRESS EGRESS EASEMENT	2.044 ACRES
AREA WITHIN POWER EASEMENTS	44.891 ACRES
NET AREA WITHIN ESMTS, R/W, ETC.	48.181 ACRES

NET PURCHASE ACREAGE = 3,354.006 ACRES

CURVE TABLE

CURVE	LENGTH	RADIUS	DELTA	TANGENT	CHORD	BEARING
C1	458.70	2717.00	9°40'23"	229.90	458.16	N89°28'52"E
C2	178.83	1178.00	8°41'52"	89.59	178.66	S89°58'08"W
C3	384.66	2783.00	7°55'10"	192.64	384.36	N88°36'16"E
C4	85.18	2783.00	1°45'13"	42.59	85.18	S88°33'33"E
C5	201.19	1112.00	10°21'58"	100.87	200.91	S89°08'05"W

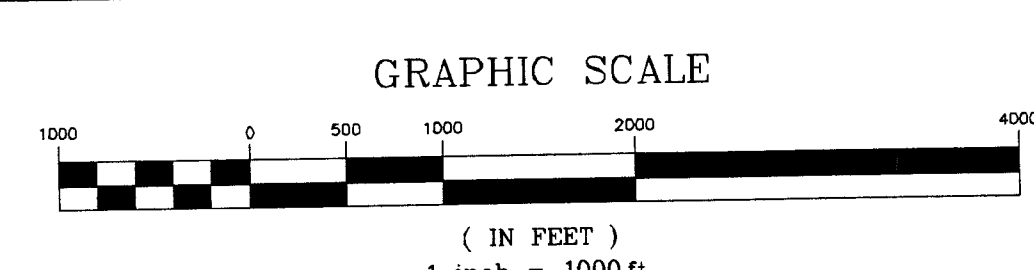

LINE TABLE

LINE	LENGTH	BEARING
L1	22.20	S29°24'35"W
L2	40.17	S34°44'17"E
L3	81.62	S35°02'56"E
L4	2.80	S71°19'35"W
L5	0.13	S50°33'23"W
L6	1.84	S54°21'16"W
L7	0.34	N49°32'48"E
L8	277.11	S35°20'01"E
L9	279.41	S35°18'20"E
L10	269.67	S35°24'08"E
L11	0.34	S45°53'01"W
L12	307.77	N11°04'21"E
L13	109.36	S85°48'03"W
L14	99.08	S72°18'59"E
L15	465.00	N11°08'09"E
L16	16.50	N79°03'09"W
L17	33.00	N79°03'09"W
L18	19.74	S85°27'27"E
L19	114.61	N81°17'04"E
L20	129.53	N64°43'42"E
L21	114.66	N71°44'01"E
L22	99.52	N73°43'46"W
L23	36.75	S23°15'23"W
L24	50.79	N82°09'36"W
L25	71.98	N26°27'34"W
L26	109.63	S80°46'31"W
L27	57.40	S72°03'58"W
L28	30.72	N31°10'36"W
L29	123.71	N20°14'41"W
L30	31.46	S89°29'06"W
L31	40.65	S64°31'01"W
L32	35.51	S18°00'45"W
L33	104.71	S88°40'59"W
L34	51.01	N32°50'53"W
L35	23.40	N82°54'10"W
L36	37.60	N21°24'49"W
L37	45.55	S80°56'42"W
L38	22.45	S79°17'04"W
L39	33.37	N17°07'07"W
L40	28.45	S76°48'11"W

LINE TABLE

LINE	LENGTH	BEARING
L41	78.25	S29°13'28"W
L42	10.52	N89°59'48"W
L43	42.82	N64°08'18"W
L44	27.78	N40°53'04"W
L45	62.27	S73°51'18"W
L46	28.43	N80°35'03"W
L47	535.51	S11°05'21"W
L48	456.21	S11°22'01"W
L49	61.60	S78°42'44"E
L50	803.54	S11°05'21"W
L51	159.12	S11°22'22"W
L52	24.43	N67°25'25"W
L53	38.67	S78°28'24"W
L54	77.72	S58°16'18"W
L55	88.58	S77°17'45"W
L56	33.64	N10°29'14"W
L57	85.27	N63°04'31"W
L58	39.20	N59°56'09"W
L59	47.57	N32°20'09"W
L60	30.48	N00°26'51"W
L61	29.63	S69°26'58"W
L62	46.38	S68°04'01"W
L63	313.84	S71°32'41"W
L64	89.81	N17°45'31"W
L65	28.33	N76°30'54"W
L66	55.91	S77°44'01"W
L67	75.41	N89°20'07"W
L68	84.10	S76°39'05"W
L69	66.87	S84°17'35"W
L70	30.53	N68°30'41"W
L71	106.63	N58°57'43"W
L72	27.16	N71°16'29"W
L73	82.29	S57°14'19"W
L74	133.26	S83°11'16"W
L75	54.93	N52°15'24"W
L76	59.62	S89°03'45"W
L77	42.92	S03°33'43"W
L78	49.85	S89°09'43"W
L79	70.20	S16°55'29"E
L80	25.79	S25°14'55"W

LINE TABLE

LINE	LENGTH	BEARING
L81	28.49	S69°28'01"W
L82	57.93	N66°26'41"W
L83	16.57	S18°58'08"W
L84	40.49	S46°05'55"W
L85	101.98	S01°34'45"W
L86	79.35	S42°55'18"W
L87	73.86	N70°28'09"W
L88	66.27	S00°13'42"E
L89	76.16	S00°13'42"E
L90	167.05	S68°23'54"E
L91	155.71	S84°35'58"W
L92	145.37	S68°23'54"E
L93	291.20	S84°35'58"W
L94	129.78	S78°57'33"E
L95	315.93	S02°51'50"W
L96	68.30	N69°35'52"E
L97	779.03	S84°38'41"W
L98	634.74	N85°40'56"W
L99	129.81	S19°44'42"W
L100	241.70	N82°54'01"E
L101	242.18	N63°24'43"E
L102	143.88	S86°08'42"E
L103	794.55	S89°19'47"E
L104	1369.50	S88°39'05"E
L105	230.17	N73°57'23"W
L106	61.07	S83°26'35"E
L107	761.40	S84°38'41"W
L108	494.94	N85°40'56"W
L109	597.62	S12°36'53"W
L110	579.84	S85°37'33"E
L111	599.52	S12°36'53"W
L112	73.94	N21°35'22"E
L113	139.80	N85°40'56"W
L114	73.94	N21°35'22"E
L115	337.26	N70°41'36"E
L116	301.04	N04°20'38"E
L117	240.48	S84°55'48"W
L118	238.36	N84°17'52"E
L119	142.82	S89°26'25"E
L120	579.86	S78°36'54"E
L121	154.88	S66°02'34"E
L122	104.01	S26°07'07"W
L123	181.78	S22°49'47"W
L124	169.54	S22°49'41"W
L125	318.17	S67°44'24"E

FLOOD NOTE:
PROPERTY IS LOCATED IN FLOOD ZONE X (SHADED AND UNSHADED), ZONE AE (ELEVATIONS VARY) AND FLOODWAY ZONE AE (ELEVATIONS VARY) AS PER COMMUNITY PANEL NO. 45015C 0590-D, EFFECTIVE DATE OCTOBER 16, 2003. COMMUNITY PANEL NO. 45015C 080-D, EFFECTIVE DATE OCTOBER 16, 2003. COMMUNITY PANEL NO. 45015C 0570-D, EFFECTIVE DATE OCTOBER 16, 2003. COMMUNITY PANEL NO. 45015C 0560-D, EFFECTIVE DATE OCTOBER 16, 2003.

SHOWING THE SUBDIVISION OF A PORTION OF TMS NO. 221-00-00-048 TO CREATE NEW TRACT "2" - CONTAINING 3,402.187 ACRES OWNED BY MEADWESTVACO FORESTRY, LLC, A DELAWARE LIMITED LIABILITY COMPANY TO BE CONVEYED TO CRESCENT RESOURCES, LLC

BERKELEY COUNTY

SOUTH CAROLINA

SUBDIVISION PLAT

DATE: MARCH 4, 2005
DRAWN BY: JFB
CHECKED BY: DAVID GRAY

GPA
PROFESSIONAL LAND SURVEYORS
WWW.GPA-land.com
(404) 333-3333
404 S. JESSIE LINE
SUITE 200
FAYETTEVILLE, GA 30215
FAX (404) 333-3333
(CHARLOTTE BRANCH)
100 BOX 5898
CHARLOTTE, NC 28215
FAX (704) 335-8600
(HARTFORD BRANCH)
ONE CORP. PLAZA, SUITE 2
HARTFORD, CT 06183
FAX (860) 915-8602
TELEPHONE AS A WORK