



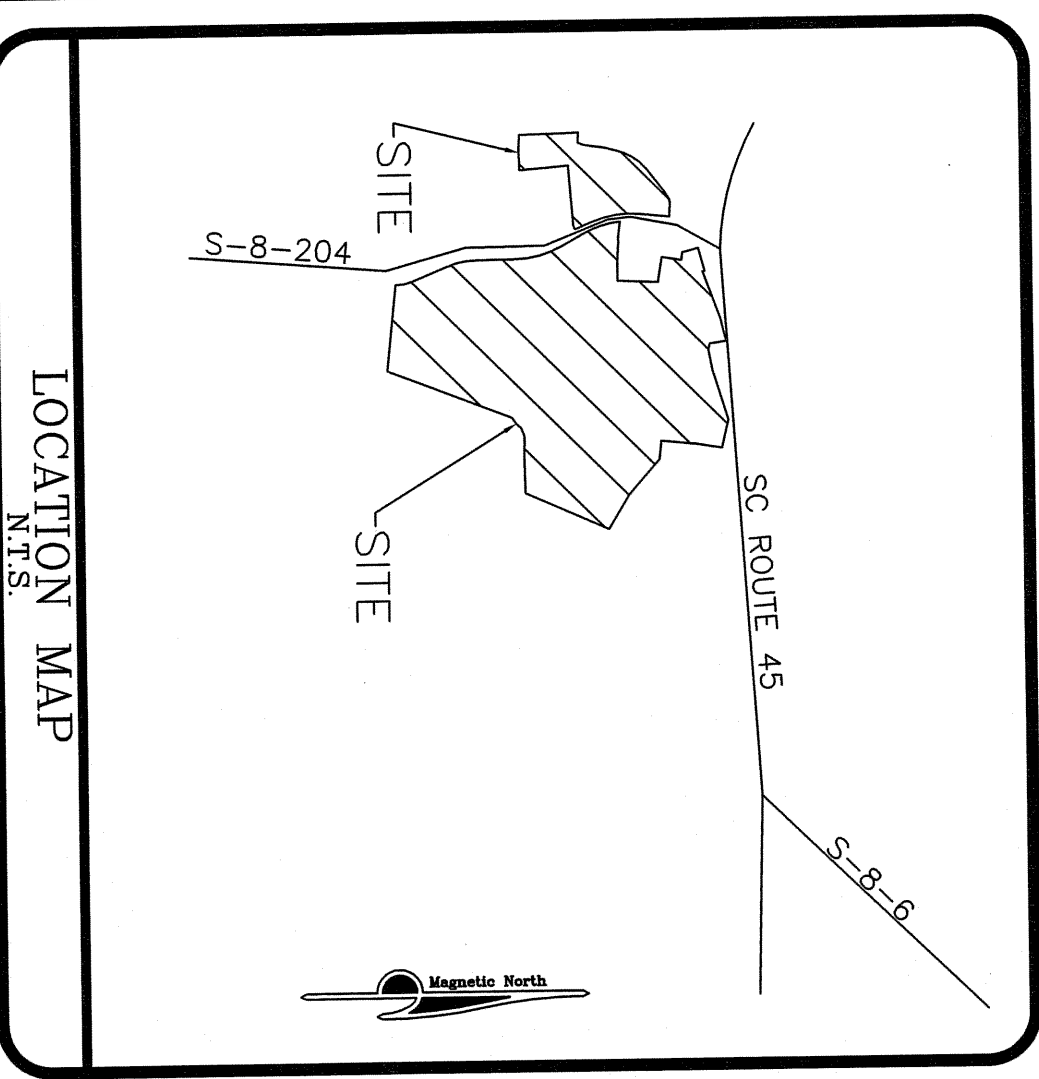

THIS PARCEL OF LAND CONTAINS ZONE AE, X, AND A FLOODWAY. SEE FINAL PANEL 450029 0080 C, MAP REVISED MAY 6, 1996.

NOTES:

- 1) AREA WAS DETERMINED BY THE COORDINATE METHOD.
 - 2) ANYTHING SHOWN OUTSIDE THE DEFINED BOUNDARY IS FOR DESCRIPTIVE PURPOSE ONLY.
 - 3) THE PUBLIC RECORDS REFERENCED ON THIS PLAT ARE ONLY USED AND/OR NECESSARY TO THE ESTABLISHMENT OF THE BOUNDARY OF THIS PROPERTY. THEY ARE NOT AND DO NOT CONSTITUTE A TITLE SEARCH.
 - 4) THIS PLAT HAS BEEN DONE FOR THE USE AND PURPOSE OF THE REQUESTED SERVICES. ALL OTHER PARTIES ARE SUBSEQUENTLY NOT BOUND BY THE LIMITED DEGREE OF RELIANCE UPON THIS PLAT BY THIRD PARTIES.
 - 5) DISTANCE SHOWN HEREON ARE HORIZONTAL GROUND DISTANCES.
 - 6) NO SUBSURFACE OR ENVIRONMENTAL INVESTIGATION OR SURVEY WAS PERFORMED BY ASHLEY SURVEYING, INC. FOR THIS PLAT. THEREFORE THIS PLAT DOES NOT REFLECT THE EXISTENCE OR NONEXISTENCE OF WETLANDS, CONTAMINATION, OR OTHER CONDITIONS WHICH MAY AFFECT THIS PROPERTY.
- LEGEND:
- IRS DENOTES IRON REBAR, SET
 - IRF DENOTES IRON REBAR, FOUND
 - PPF DENOTES PINCHED PIPE, FOUND
 - DEPF DENOTES OPEN END PIPE, FOUND
 - C/L DENOTES CENTER LINE

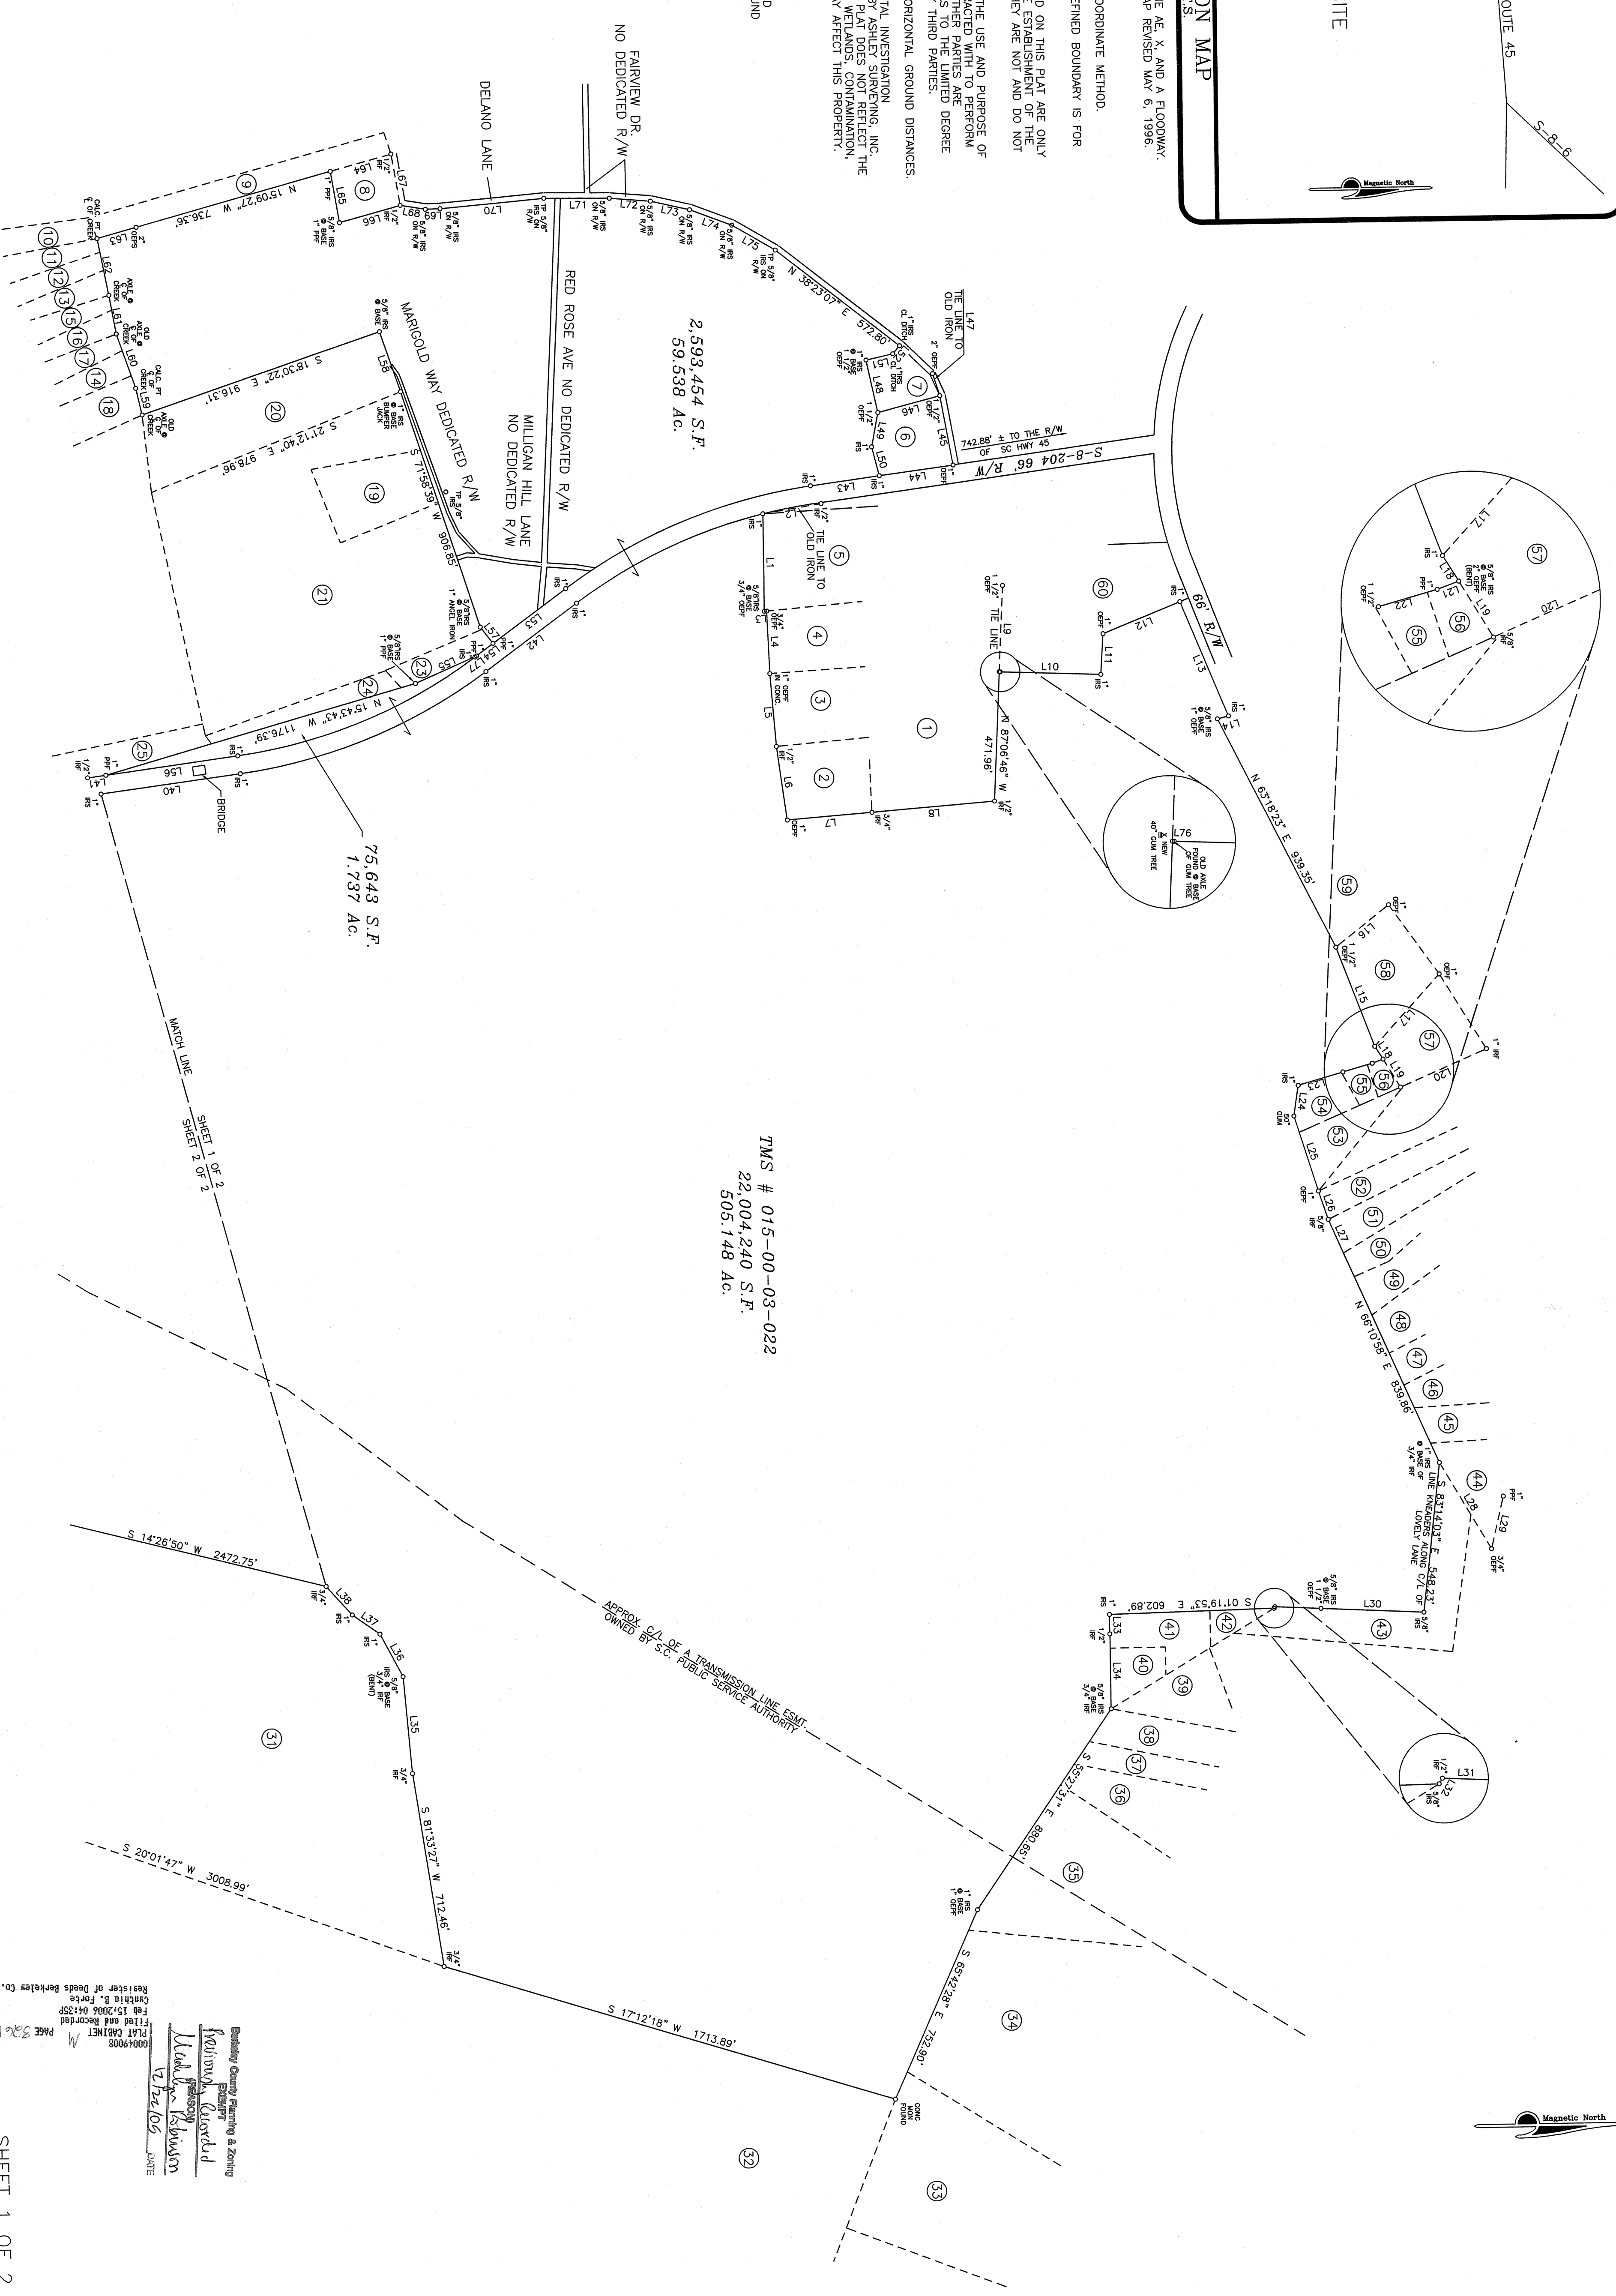




TMS # 015-00-03-022
22,004,240 S.F.
505,148 Ac.

Boundary Surveying & Zoning
Paul C. Lawson, Jr.
12/22/05
DATE

00049005
PLAT CABINET
FILED AND RECORDED
FEB 15, 2006 04:35P
COLUMBIA S.C. DEEDS
REGISTER OF DEEDS BERKELEY CO., SC

"I HEREBY STATE TO THE BEST OF MY KNOWLEDGE, INFORMATION AND BELIEF, THE SURVEY SHOWN HEREON WAS MADE IN ACCORDANCE WITH THE REQUIREMENTS OF THE MINIMUM STANDARDS MANUAL FOR THE PRACTICE OF LAND SURVEYING IN SOUTH CAROLINA, AND MEETS OR EXCEEDS THE REQUIREMENTS FOR A CLASS A SURVEY AS SPECIFIED THEREIN;

Paul C. Lawson, Jr.
PAUL C. LAWSON, JR., S.C. REG. NO. 14191

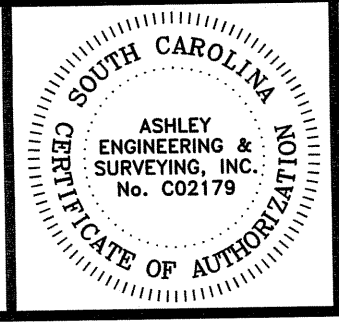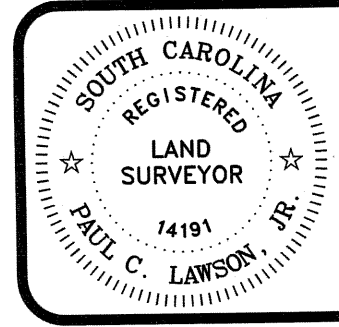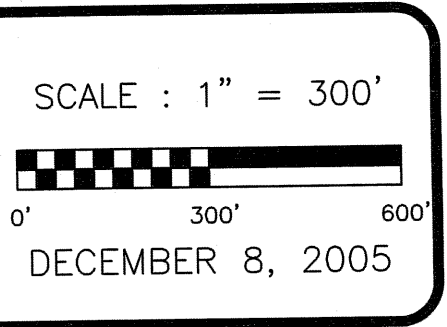

BOUNDARY SURVEY OF LAND
OWNED BY
HENRIETTA G. ACTON
LOCATED IN THE PINEVILLE AREA
BERKELEY COUNTY, SOUTH CAROLINA

ASHLEY

ASHLEY ENGINEERING & SURVEYING, INC.
308 SANGAREE PARKWAY SUMMERVILLE, SC 29483
TELEPHONE: (843) 873-9787 FAX: (843) 871-9538

JOB NUMBER 2004-2179-001 SUO