




*VIPER ROAD AT SANTEE COOPER CROSS
GENERATING PLANT SITE SUMMARY*

TOTAL JURISDICTIONAL WETLAND = 44,539 AC.

TOTAL UPLAND BUFFER = 3.844 AC.

TOTAL SITE AREA = 48.383 AC.

THE APPROXIMATE GEOGRAPHIC CENTER OF THIS SITE IS N33°23'36.5" AND W80°05'52.1"

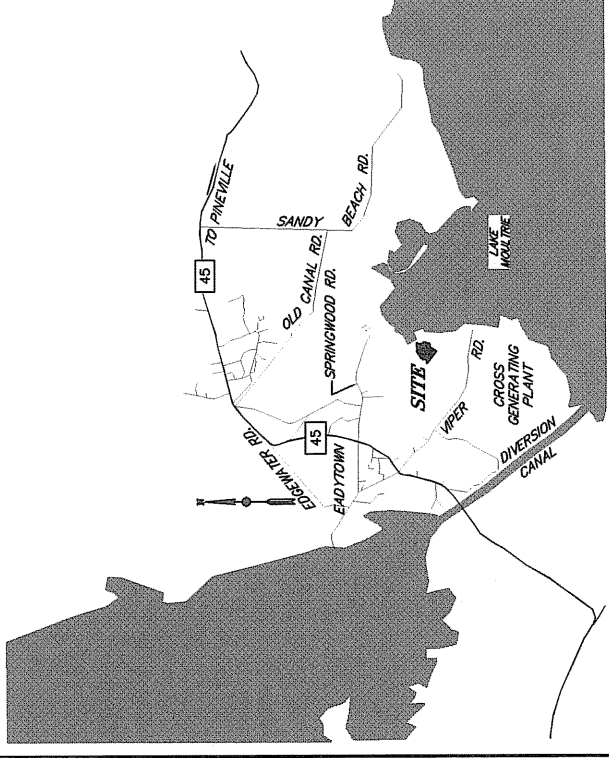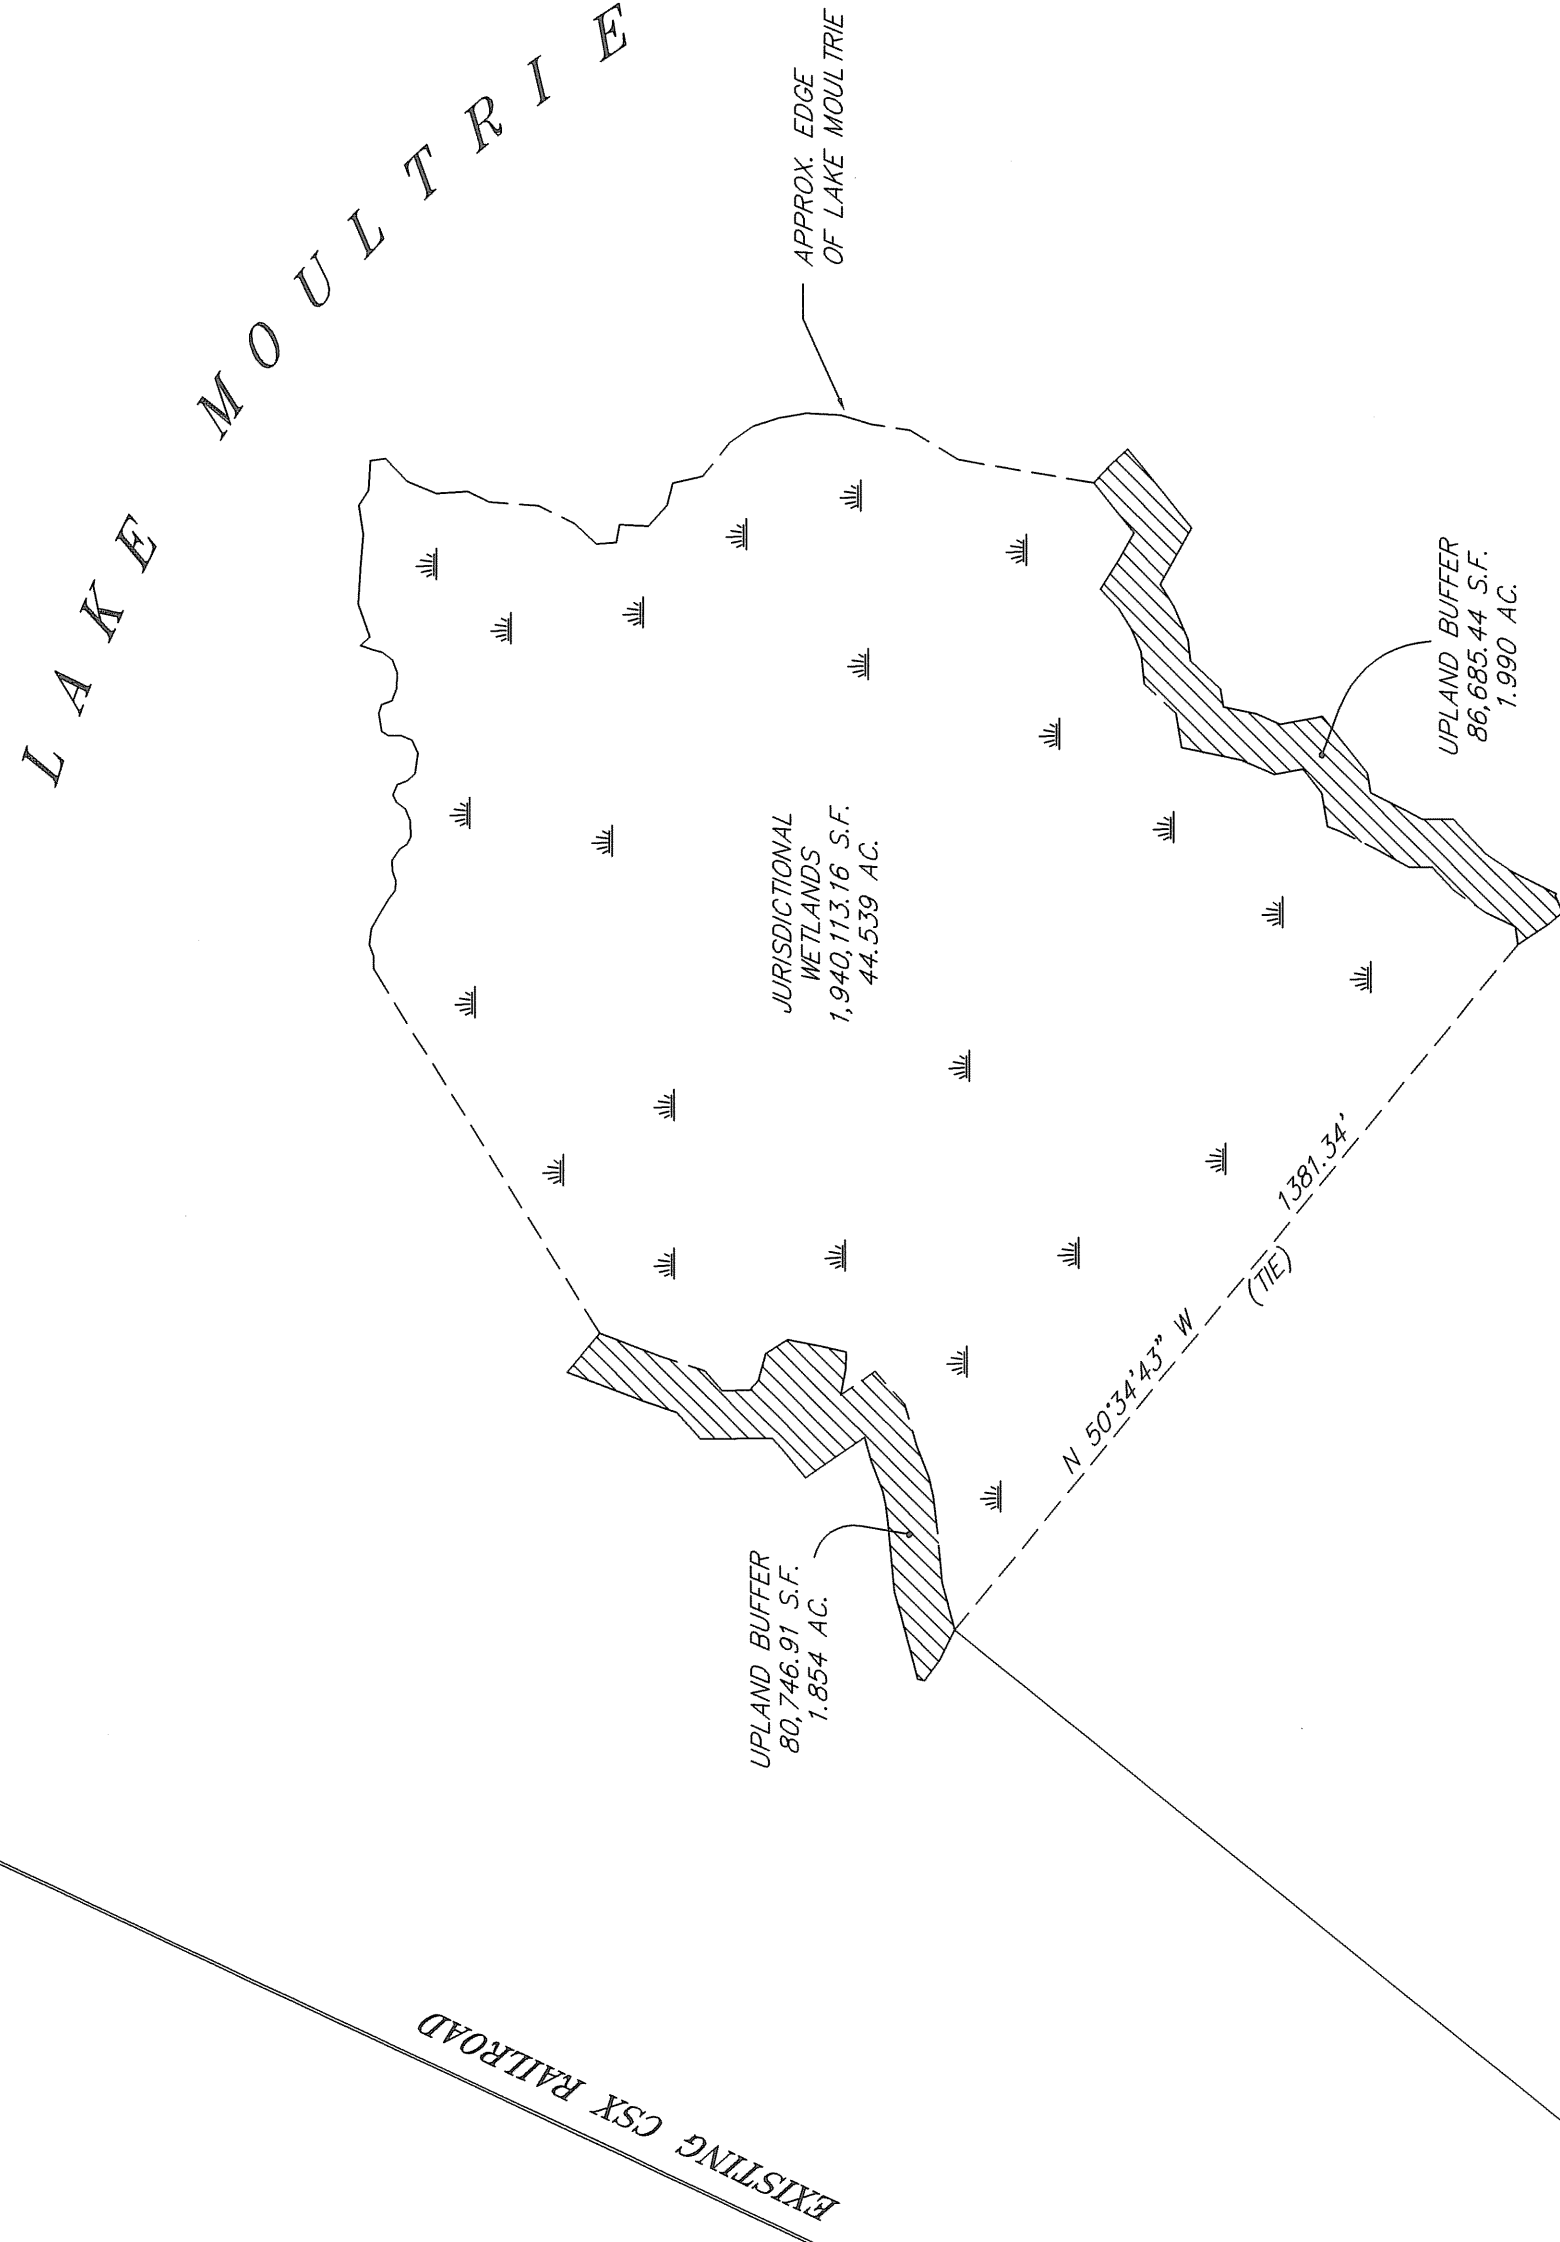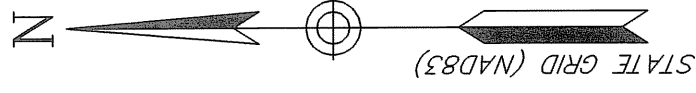

PROPERTY OF
SOUTH CAROLINA
PUBLIC SERVICE
AUTHORITY

USGS MONUMENT
008 029 AZ MK
GRID N: 565383.6096
GRID E: 2271545.7503
LATITUDE: N 33°23'00"
LONGITUDE: W 80°06'00"

I HEREBY STATE TO THE BEST OF MY KNOWLEDGE, INFORMATION AND BELIEF, THE SURVEY SHOWN HEREON WAS MADE IN ACCORDANCE WITH THE REQUIREMENTS OF THE MINIMUM STANDARDS MANUAL FOR THE PRACTICE OF LAND SURVEYING IN SOUTH CAROLINA, AND MEETS OR EXCEEDS THE REQUIREMENTS FOR A CLASS C SURVEY AS SPECIFIED THEREIN.

RICHARD A. ALDRIDGE

Stantec Consulting Services Inc.
4969 Centre Pointe Drive Suite 200
North Charleston, SC 29418
Tel. 843.740.7700
Fax. 843.740.7707
www.stantec.com

Copyright Reserved
The Contractor shall verify and be responsible for all dimensions. DO NOT scale the drawing — any errors or omissions shall be reported to Stantec without delay. The Copyrights to all designs and drawings are the property of Stantec. Reproduction or use for any purpose other than that authorized by Stantec is forbidden.

Berkeley County Planning & Zoning
Received As Information
Mr. D. Admin Office
7-17-08 Date

PLAT
SHOWING JURISDICTIONAL WETLANDS AND
WETLAND BUFFERS AT CROSS GENERATING
STATION, PROPERTY OF SOUTH CAROLINA
PUBLIC SERVICE AUTHORITY, LOCATED IN
BERKELEY COUNTY, SOUTH CAROLINA

DATE: JUNE 2, 2008

SCALE: 1" = 300'

