

- REFERENCE INFORMATION:

PROPERTY OF
WESTVACO DEVELOPMENT
CORPORATION
TMS=234-00-00-054

CURVE	RADIUS	LENGTH	TANGENT	CHORD	BEARING	DELTA


LINE	DIRECTION	DISTANCE	LINE	DIRECTION	DISTANCE

PROPERTY OF
WESTVACO DEVELOPMENT
CORPORATION
TMS=234-00-00-054



LEGEND
PROPERTY LINE W/IRON PIN
CENTERLINE W/POINT OF INTERSECTION
ADJACENT PROPERTY LINE
DRAINAGE EASEMENT
BORNS GENERAL UTILITY EASEMENT

1. K. A. MAHONEY, A REGISTERED SURVEYOR OF THE STATE OF SOUTH CAROLINA, HEREBY CERTIFY THAT THE PROPERTY SHOWN ABOVE DOES COMPLY WITH THE REQUIREMENTS OF THE ANNOTATED SURVEYING MANUAL FOR THE PRACTICE OF LAND SURVEYING IN THE STATE OF SOUTH CAROLINA, AND MEETS OR EXCEEDS THE STANDARD HEREIN SPECIFIED THEREIN.

K.A. Mahoney
S.C. REG. P.L.S. NO. 6271

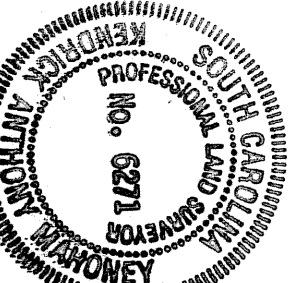

K.A. Mahoney
S.C. REG. P.L.S. NO. 6271

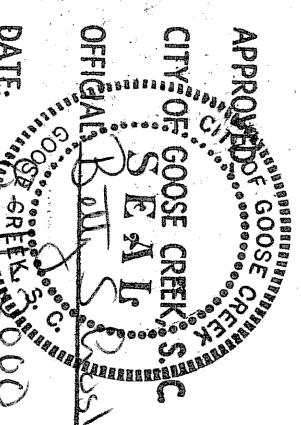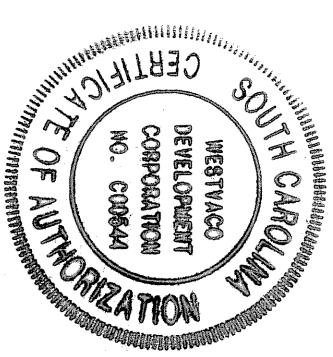


APPROVED FOR THE CITY OF GOOSE CREEK
OFFICIAL SEAL
DATE: 08/14/2000

ZONING CLASSIFICATION: PLANNED DISTRICT
TAX MAP REFERENCE NO: 234-00-00-054
BERKELEY COUNTY ACREAGE: 32.850 acres
CHARLESTON COUNTY ACREAGE: 4.048 acres
TOTAL "C19/20" ACREAGE: 36.898 acres


NOTE:
THIS PLAT SUPERSEDES A PLAT
RECORDED IN BERKELEY COUNTY
IN BOOK 218, PAGE 258-A.

REVISED
PLAT

THE HAMLETS
of Crowfield
SHOWING THE HAMLETS OF CROWFIELD,
SECTION "C19/20", 36.898 ACRES,
A PORTION OF PARCEL XII, PROPERTY
OF WESTVACO DEVELOPMENT CORPORATION,
LOCATED ON CROWFIELD PLANTATION,
IN THE CITY OF GOOSE CREEK, BERKELEY,
AND CHARLESTON COUNTY, SOUTH CAROLINA,
DATE: AUGUST 8, 2000
SCALE: 1" = 100'

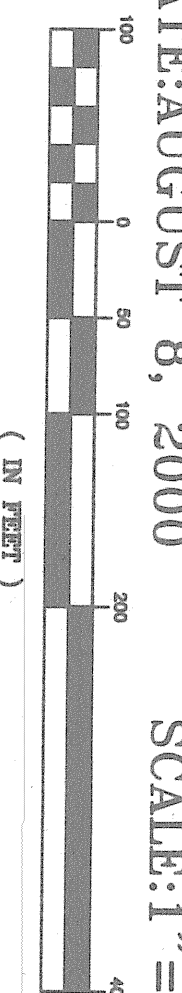

1. LOCATED AT:
PREPARED BY: WESTVACO DEVELOPMENT CORPORATION
SUMMERVILLE, S.C. 29484
TELEPHONE: (843) 671-6710

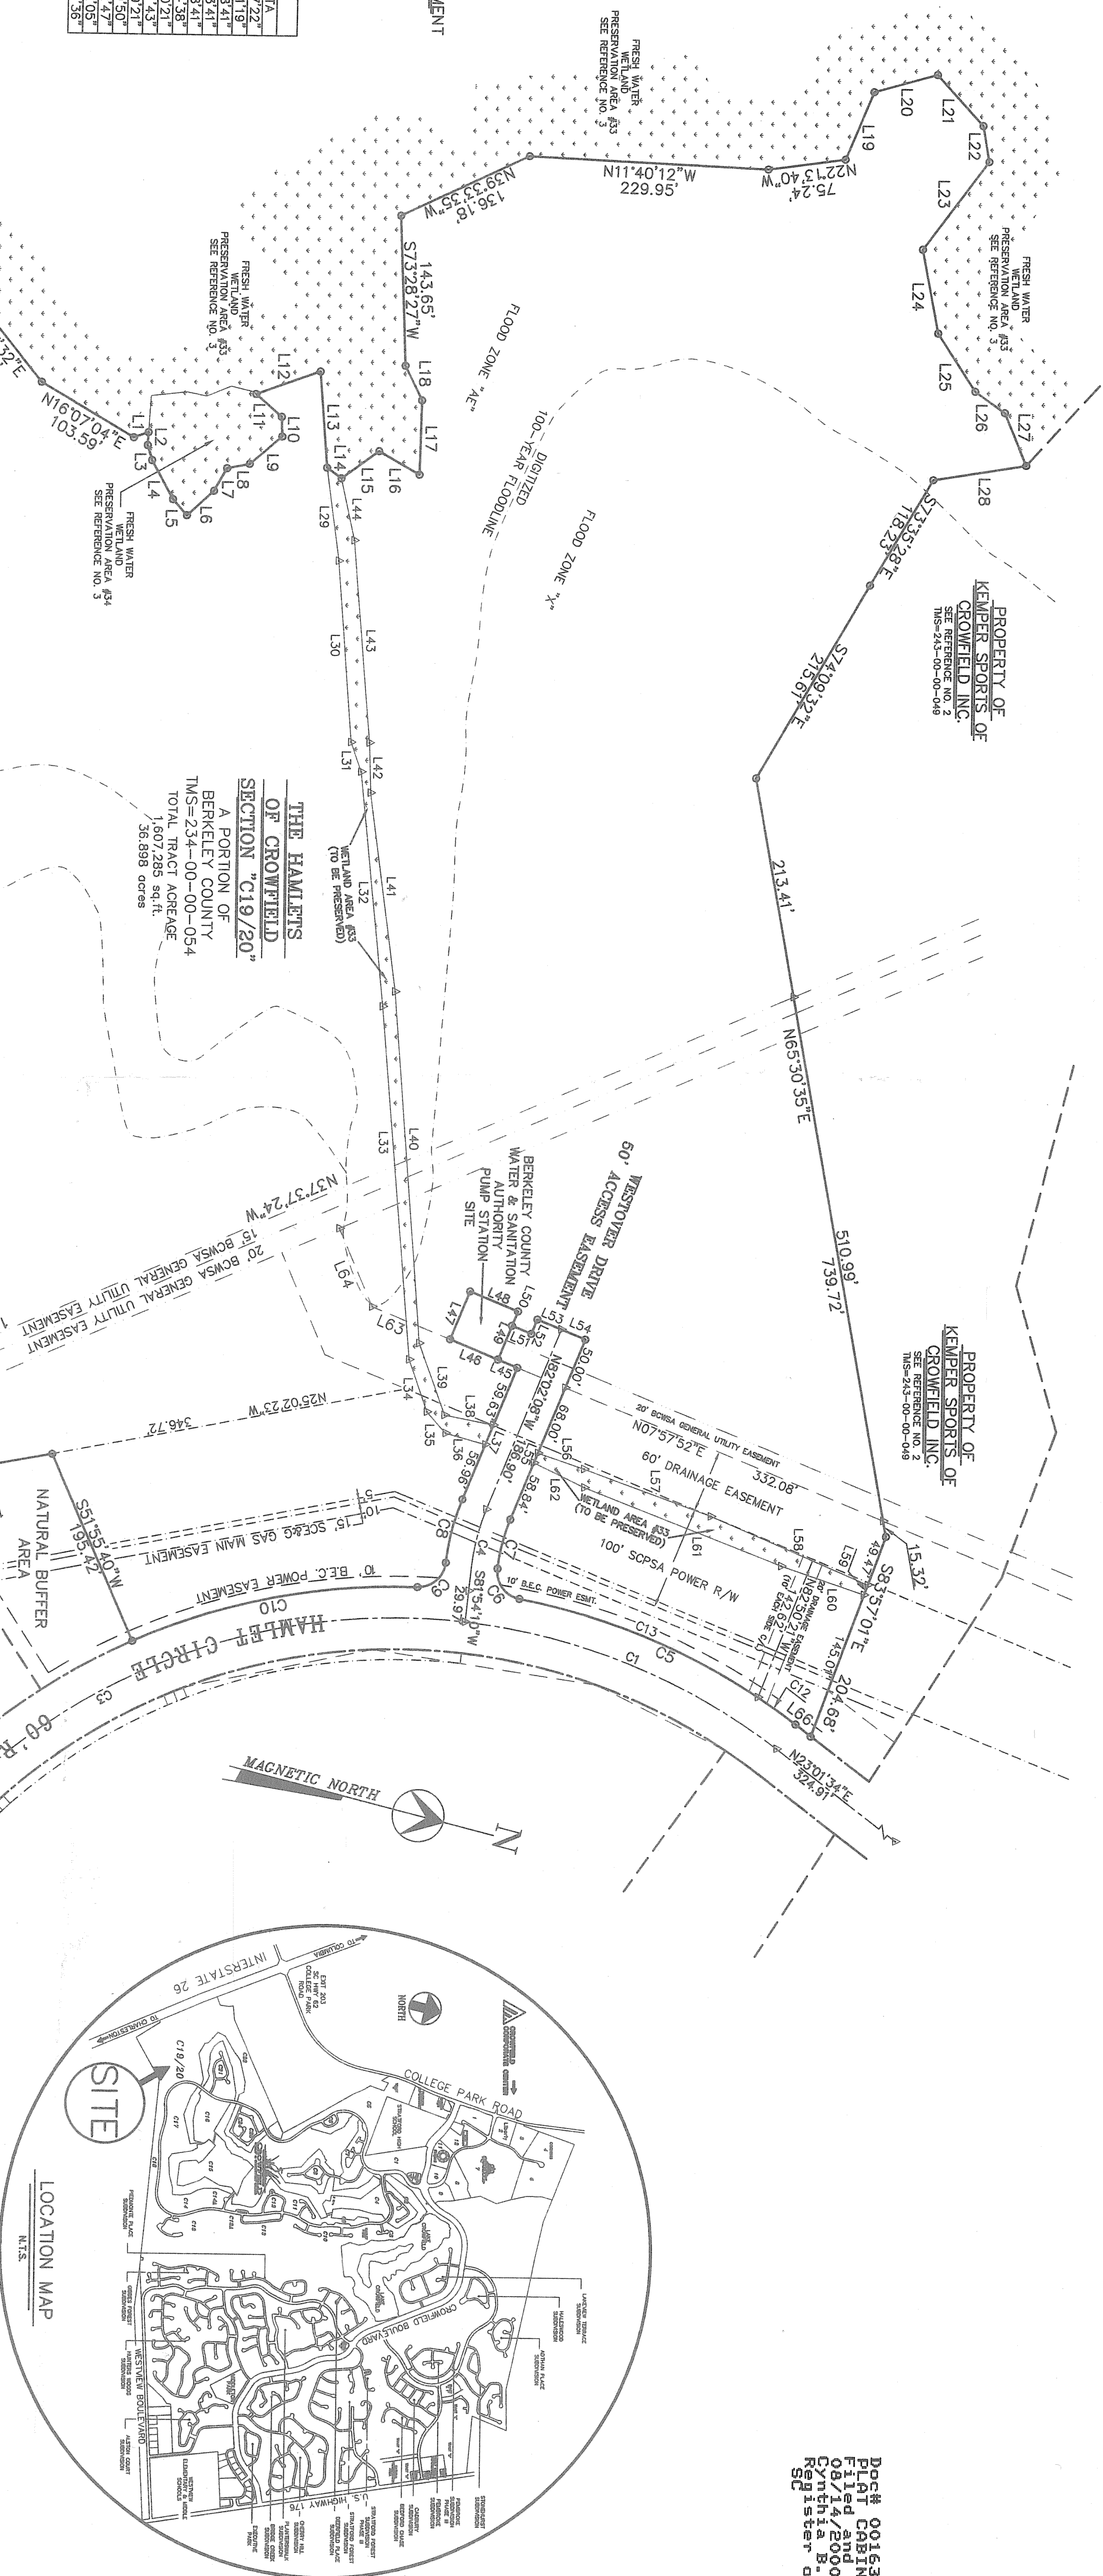

Doc# 0016353 O PAGE 2784
Filed and Recorded
08/14/2000 03:55:54PM
Register of Deeds Berkeley Co-