

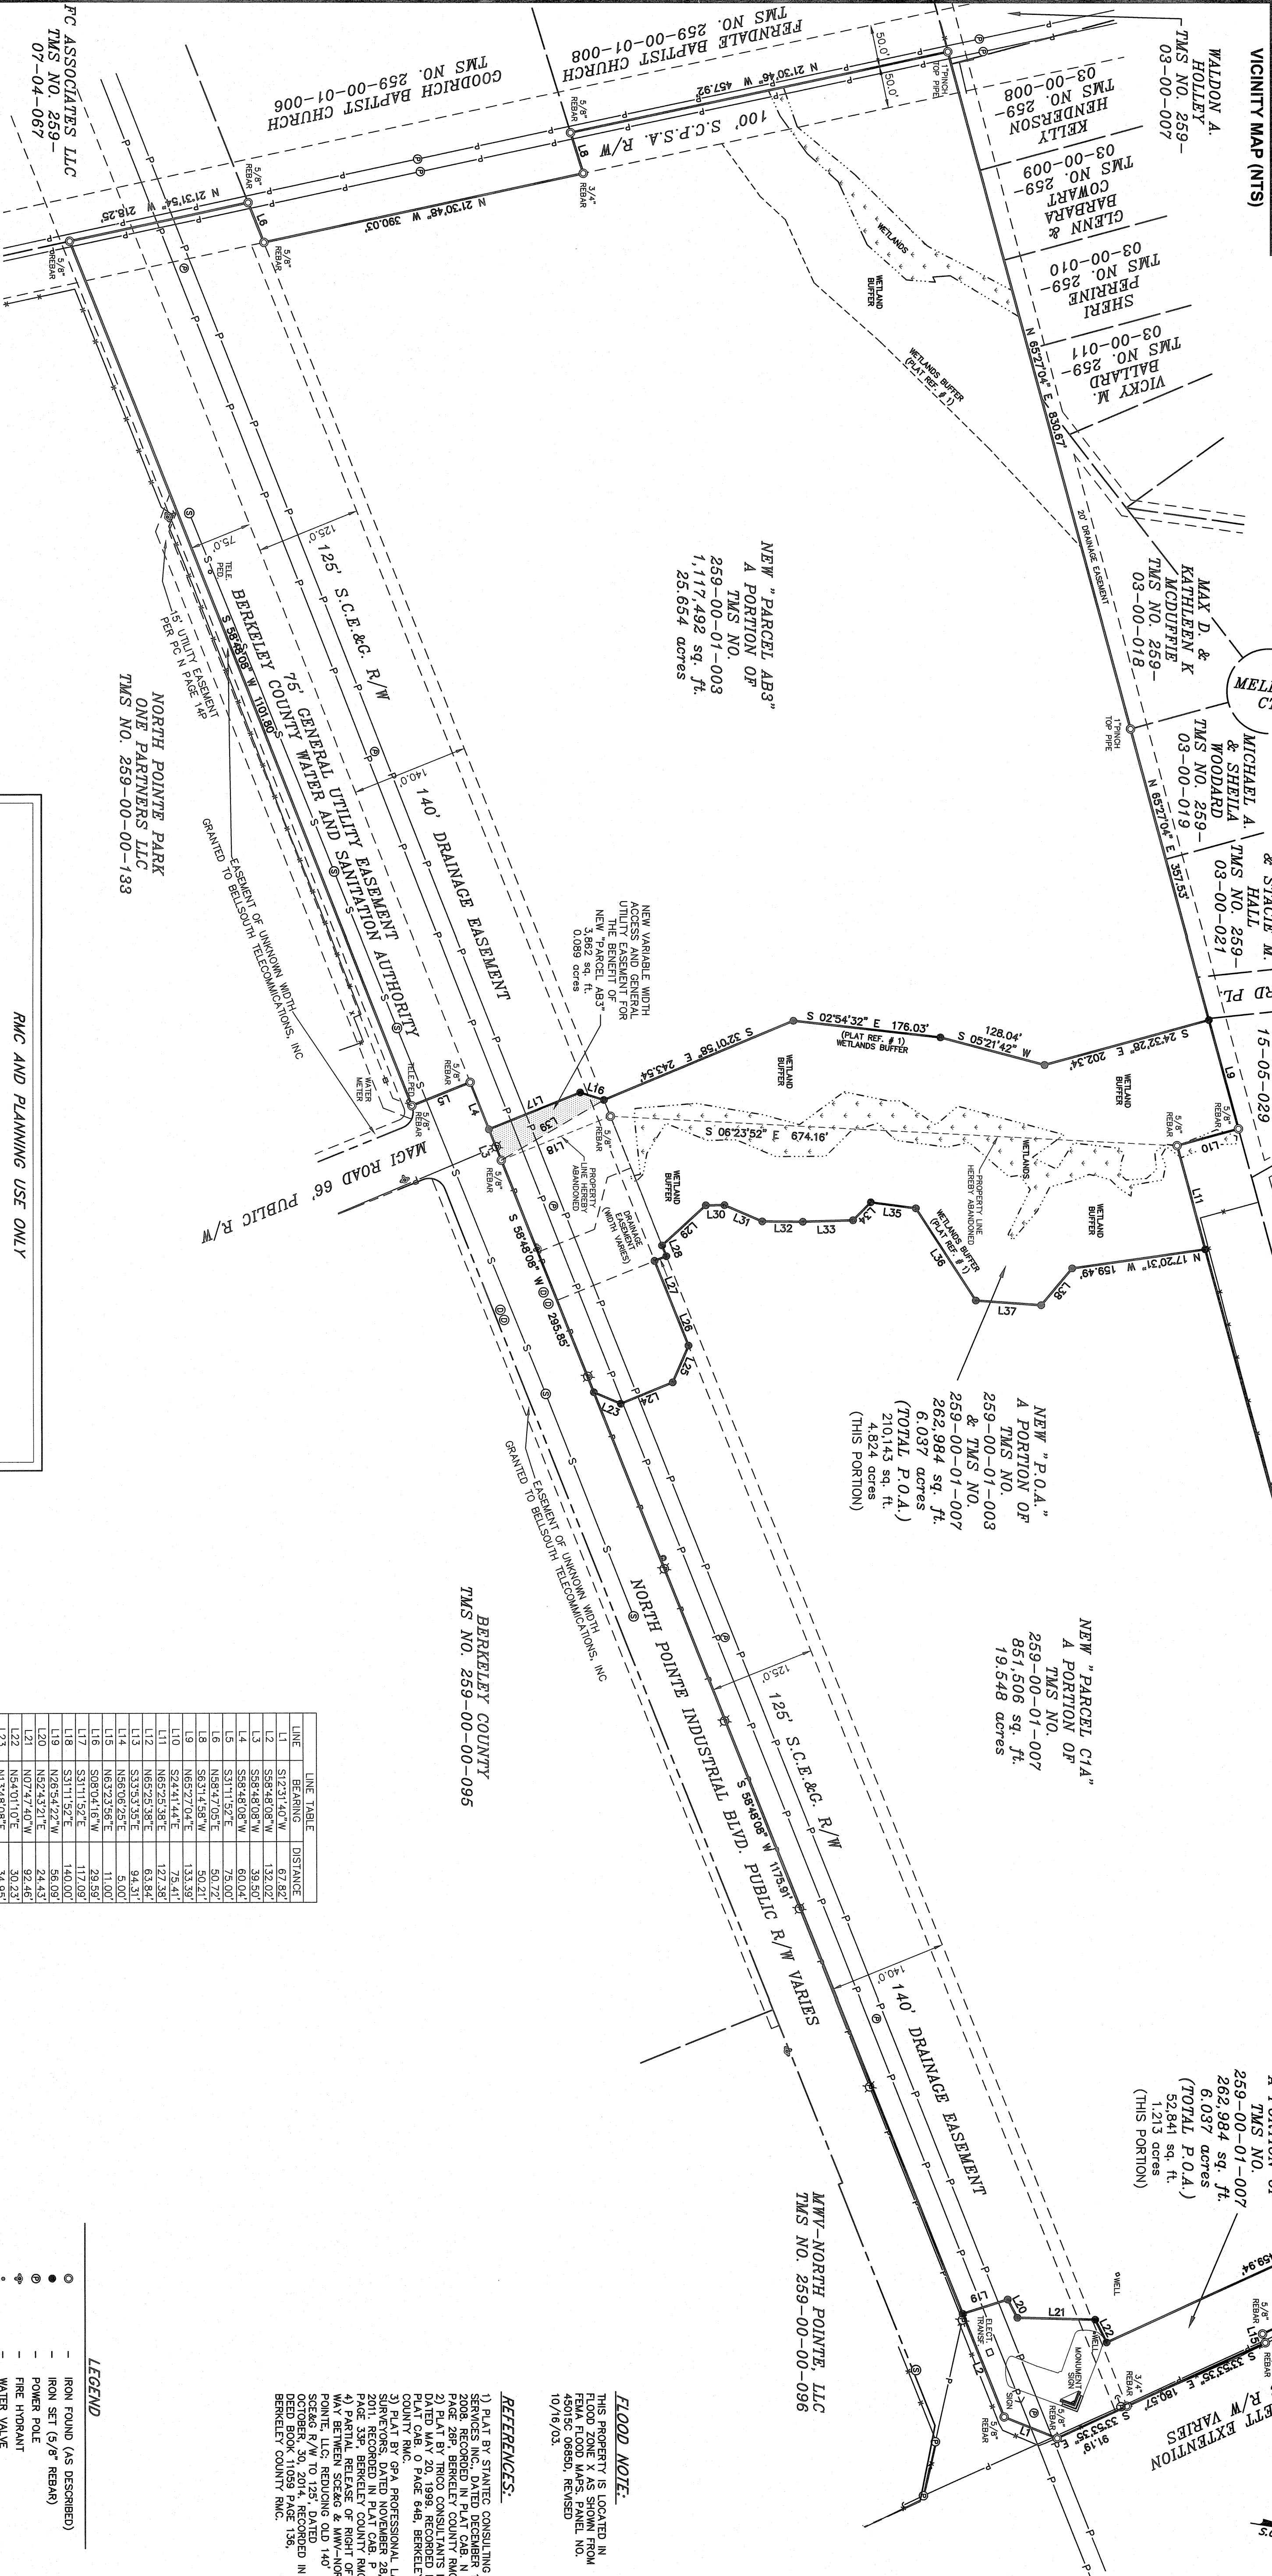


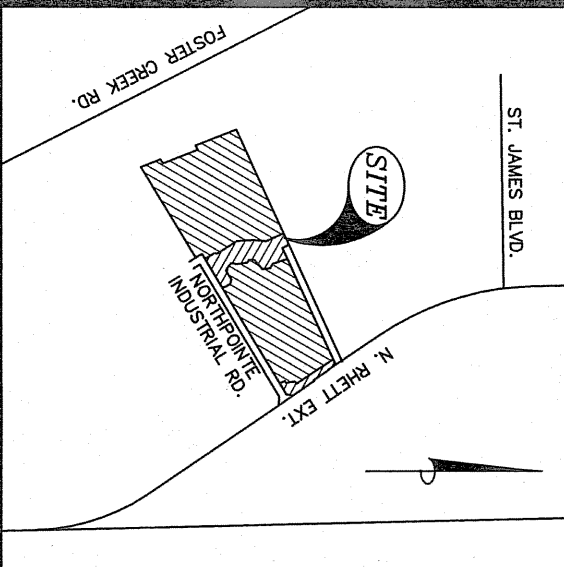

LINE	BEARING	DISTANCE
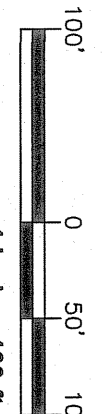

LEGEND

③	IRON FOUND (AS DESCRIBED)
●	IRON SET (5/8" REBAR)
④	POWER POLE
⑤	FIRE HYDRANT
•	WATER VALVE
⑥	GAS VALVE
⑦	SEWER MANHOLE
⑧	STORM DRAIN MANHOLE
⑨	FENCE LINE
×	RIGHT-OF-WAY
—	ESSENTIAL LINE (AS DESCRIBED)
—	OVERHEAD POWER LINE
—	PROPERTY LINE HEREBY ABANDONED

FLOOD NOTE:
THIS PROPERTY IS LOCATED IN
FLOOD ZONE X AS SHOWN FROM
FEMA FLOOD MAPS, PANEL NO.
45015C 0685D, REVISED
10/16/03.

REFERENCES:

- 2) PLAT BY TRICO CONSULTANTS DATED MAY 20, 1999, RECORDED IN PLAT CAB. O. PAGE 64B, BERKELEY COUNTY RMC.
- 4) PARTIAL RELEASE OF RIGHT OF WAY BETWEEN SCE&S & MAY-NORTH POINTE, LLC, REDUCING OLD 140' SCE&S R/W TO 125'. DATED OCTOBER 30, 2014. RECORDED IN DEED BOOK 11059 PAGE 136, BERKELEY COUNTY RMC.

**SHOWING THE CREATION OF NEW "PARCEL C1A", NEW "PARCEL AB3",
AND NEW "P.O.A."
OWNED BY MWV-NORTH POINTE, LLC
LOCATED IN THE CITY OF HANAHAN
BERKELEY COUNTY, SOUTH CAROLINA**

SUBDIVISION PLAT

inghty Without Boundaries
www.splend.com

SCALE

$t=100'$

F.L.D. BK. PG.

JOB NO.

1/15/04

DATE

02/18/2015

DR4WN BY

DGC

CHECKED BY

JFB

CHARLESTON SC 29404
OFFICE (843) 971-9099
FAX (843) 971-9992

(CHARLOTTE BRANCH)
605 PHILLIP DAVIS DRIVE
CHARLOTTE NC 28236-6
OFFICE (704) 335-8600

GPA

PROFESSIONAL
LAND SURVEYORS