


ALL STATIONS ARE REFERENCED TO CENTERLINE

PT	STATION	OFFSET	TYPE
1	10+70.56	45' LT	RE BEAR & CAP ROW MONUMENT SET
2	10+83.69	45' RT	RE BEAR & CAP ROW MONUMENT SET
3	10+96.82	30' RT	RE BEAR & CAP ROW MONUMENT SET
4	11+04.00	30' RT	RE BEAR & CAP ROW MONUMENT SET
CURVE	PAVUS	ARC LENGTH	CHORD LENGTH	CHORD BEARING	DELTA ANGLE
C1	100.00'	121.25'	113.96'	S 80°58'07" W	69°28'11"
C2	240.00'	49.80'	49.71'	S 78°34'34" E	11°53'19"
C6	330.00'	157.86'	156.35'	S 33°48'41" W	27°24'27"
C7	270.00'	21.63'	21.62'	S 45°10'13" W	4°35'23"

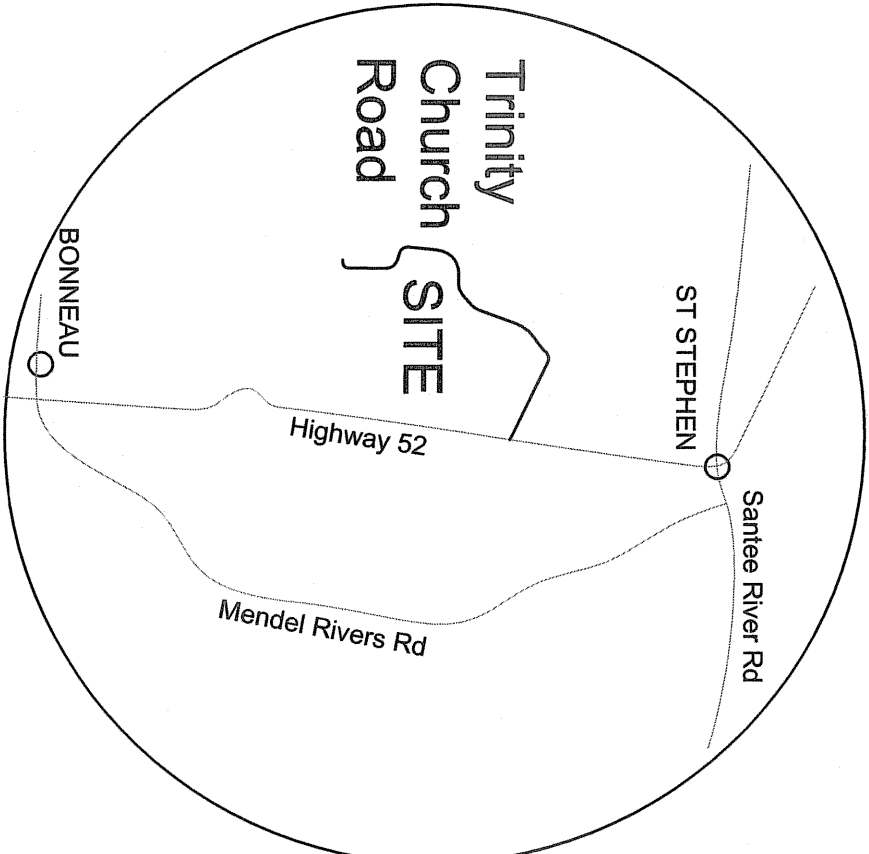

VICINITY MAP - NOT TO SCALE

PARCEL#	TMS#	PROPERTY OWNER	Recorded Date	Book	Page
1	047-00-01-054	Screen Baptist Association	4/10/2013	10057	340
L4	S 09°55'36" W	80.51
L5	N 62°59'18" E	82.35
L6	N 42°42'24" E	87.66
L7	S 48°14'02" W	77.55
L8	N 48°14'02" E	77.55
L9	S 48°14'02" W	77.55
L10	N 53°14'12" E	33.72
L11	S 36°45'48" E	10.00
L12	N 53°14'12" E	10.00
L13	N 36°45'48" E	10.00
L14	S 36°45'48" E	10.00
L15	N 36°45'48" E	10.00
L16	S 42°22'28" E	11.78
L17	N 47°27'55" E	201.78




Berkeley County Planning & Zoning
Reviewed the Information
Admin. Officer
Date

LEGEND:
- SCOTT R/W DISC
- MONUMENTATION AS NOTED
- COMPILED POINT IN TREE
- RIGHT-OF-WAY
DB PG - DEED BOOK & PAGE

- General Notes:
- Measurements on this map are in feet and decimals thereof.
 - All set corners are per (3/4) Rebar with R/W cap otherwise noted.
- References:
- PLAN AND PROFILE OF TRINITY CHURCH ROAD IMPROVEMENTS
 - USDA, NCE 52 TO END OF COUNTY MAINTENANCE
 - Actual Right-of-Way obtained through Right-of-Way easement documents. See reference table.
 - Private ownership references as shown.

Certification:
I, hereby state to the best of my professional knowledge, information and belief, the survey shown herein was made in accordance with the requirements of the Standards of Professional Practice for Surveyors in the State of South Carolina, and that I am a duly Licensed Professional Surveyor in the State of South Carolina, and that there are no visible encroachments or projections other than shown.

Signed: Kent Cooper Hudson
PROUD MEMBER OF SCSPRS

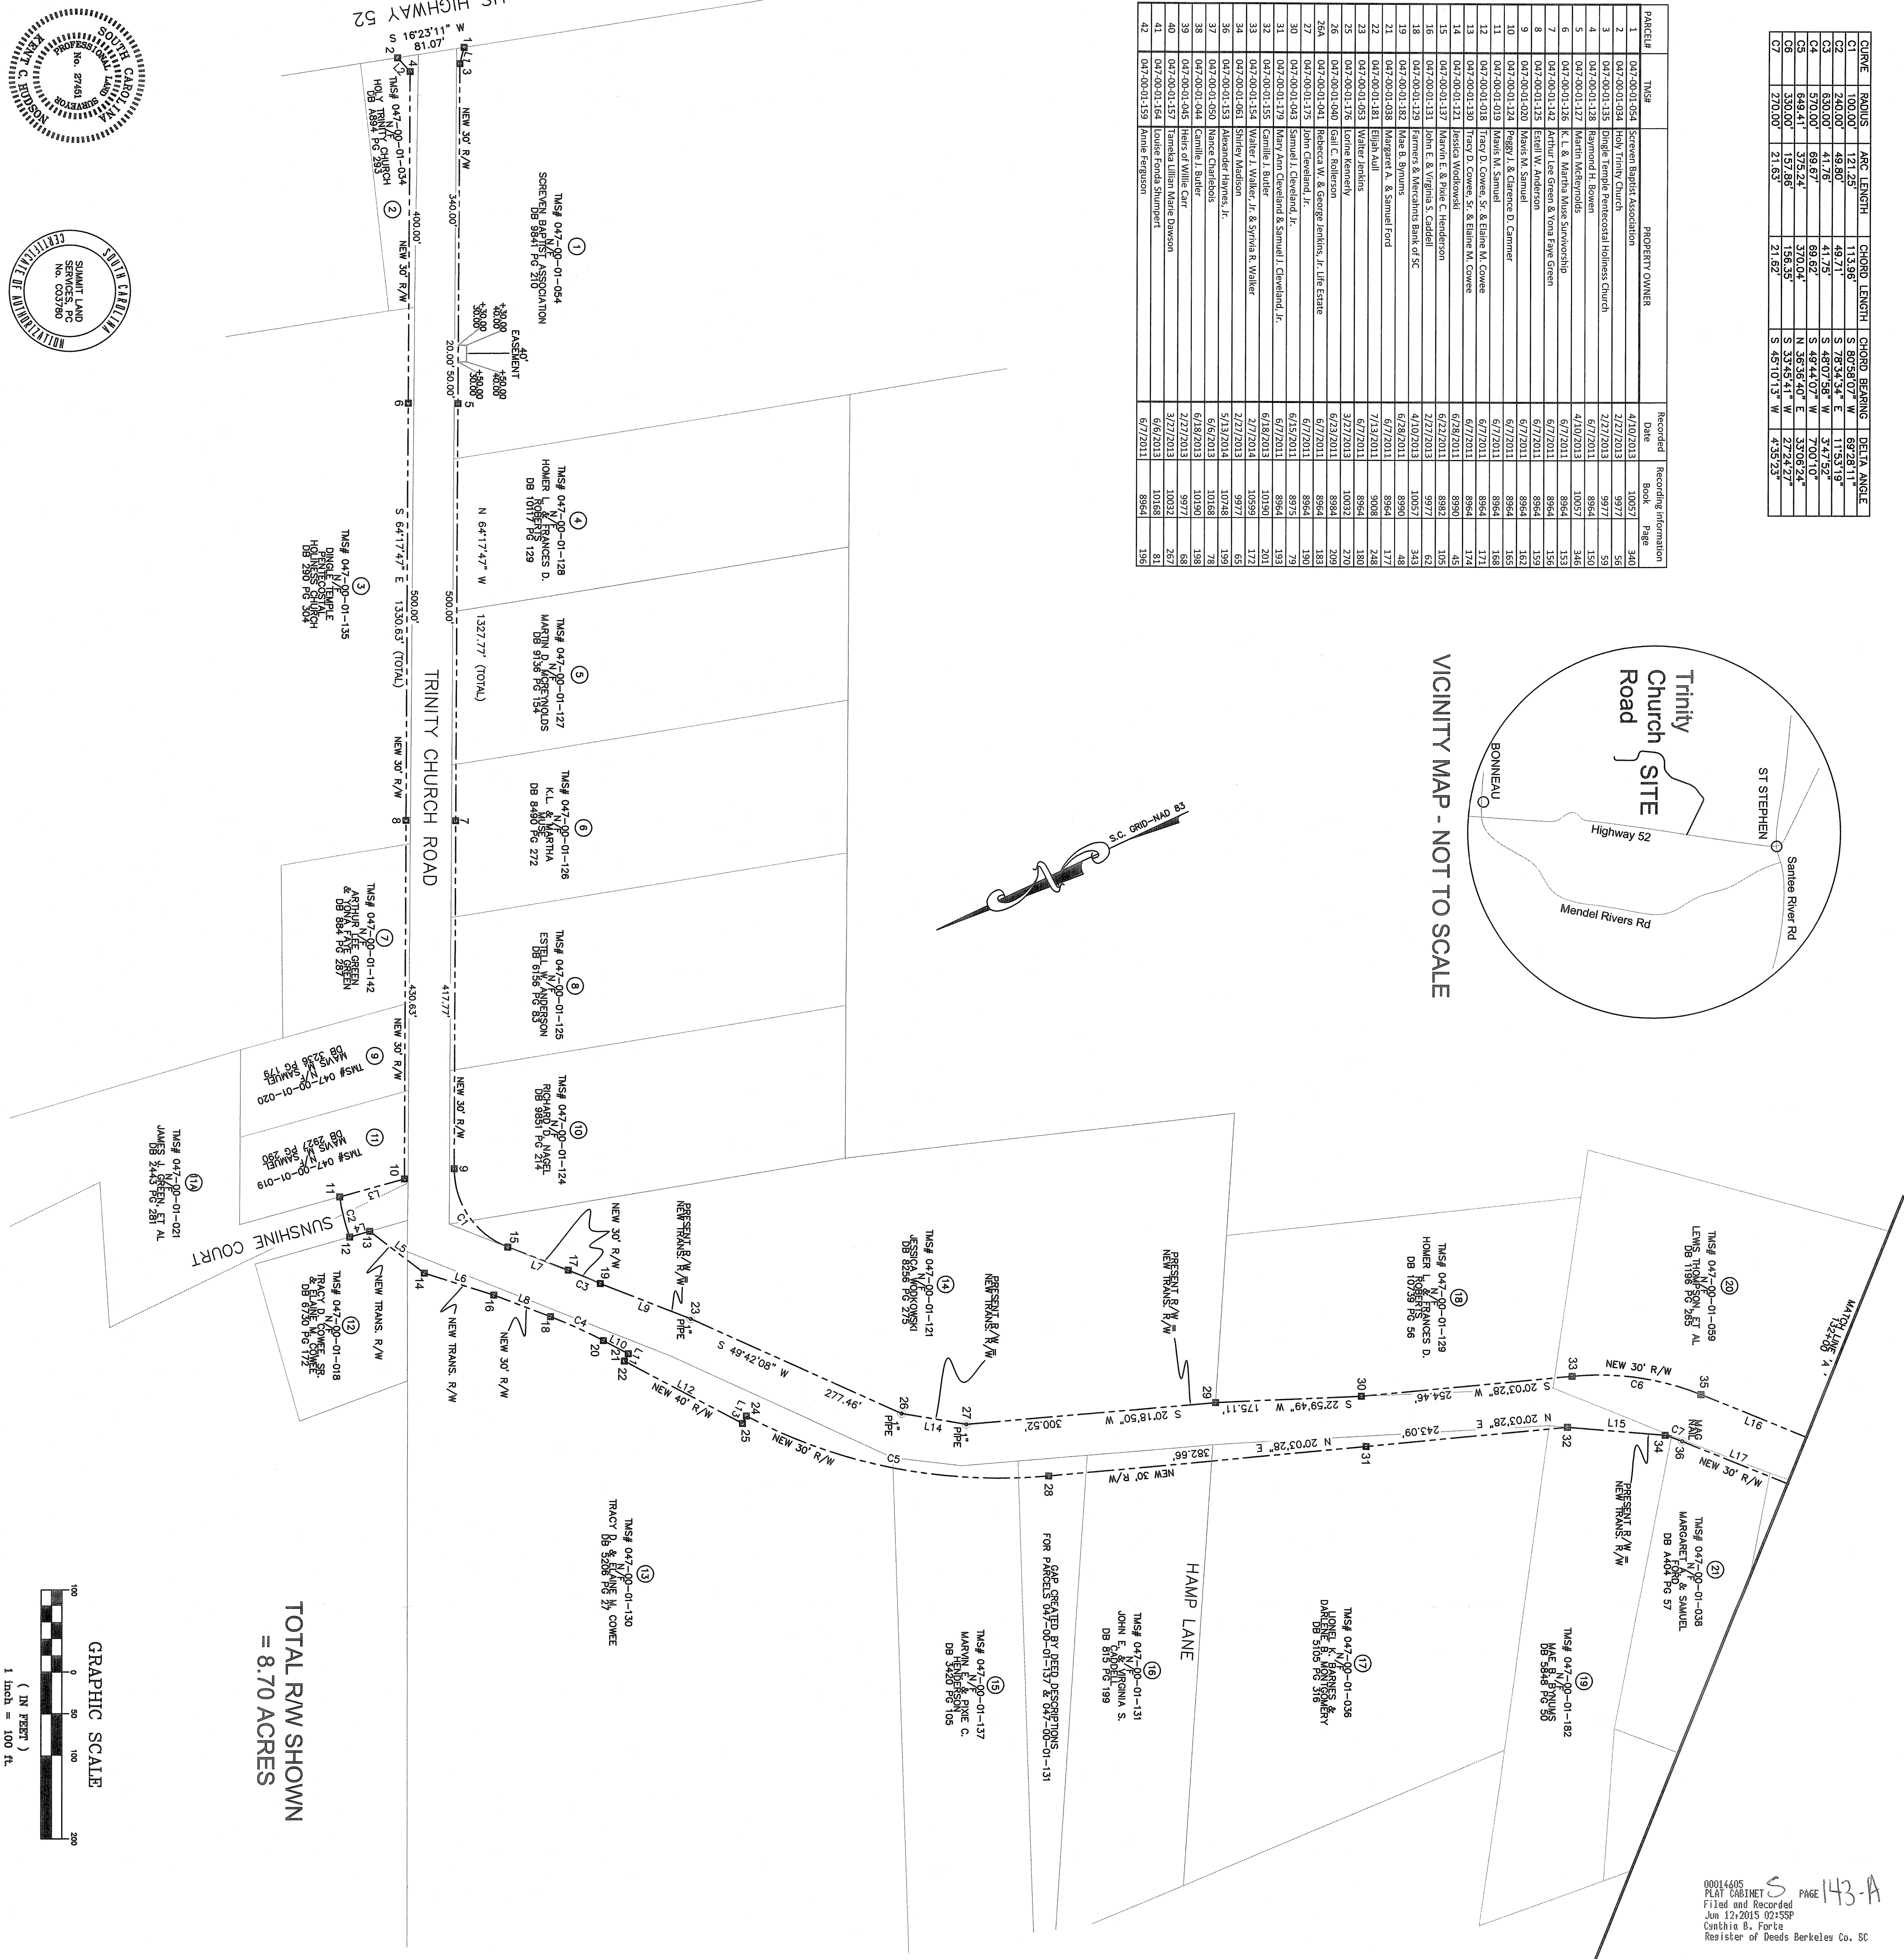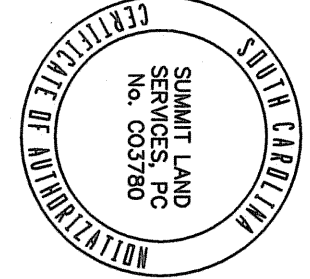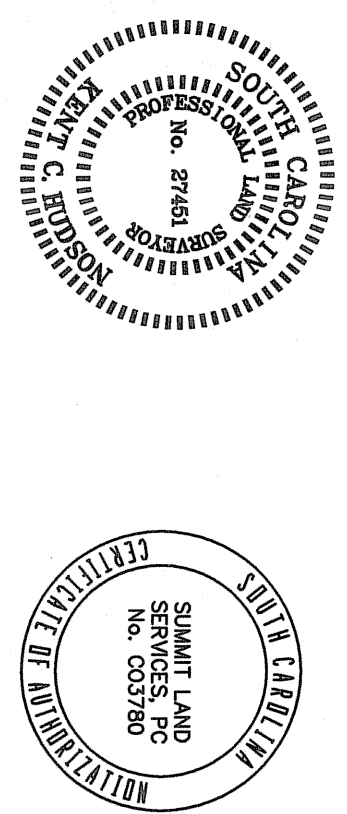

TOTAL R/W SHOWN
= 8.70 ACRES