


10/28/23/10

F. Steven Johnson, JLS
This plat was prepared by me or under my direct supervision and I am a duly Licensed Professional Land Surveyor in the State of South Carolina.
The scales, unless noted, are of the plat.

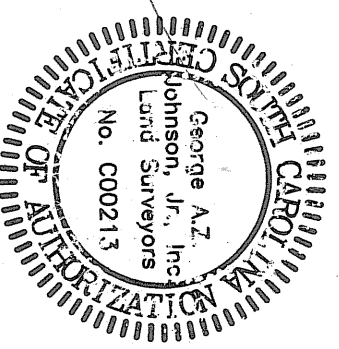


THE AREA SHOWN ON THIS PLAT IS A REPRESENTATION OF DEPARTMENT PERMIT AUTHORITY ON THE SUBJECT PROPERTY. ANY CHANGES TO THE PLAT BY THE NATURE OF THE DEPARTMENT'S PERMIT AUTHORITY OR THE DEPARTMENT'S DEPARTMENT IN NO WAY WAIVES ITS RIGHT TO ASSESS PERMIT JURISDICTION AT ANY TIME IN ANY CRITICAL AREA ON THE SUBJECT PROPERTY, WHETHER SHOWN HEREIN OR NOT.

DATE: 10/1/10
SIGNATURE: [Signature]

GEORGE A.Z. JOHNSON, JR., INC.
ENGINEERS • PLANNERS • LAND SURVEYORS
6171 SAVANNAH HIGHWAY
RAVENEL, SOUTH CAROLINA 29470
(843) 889.1492 Charleston No. 889.1495
Fax No. (843) 889.1054

- LEGEND:**
- IRON ROD PIN (5/8" REBAR UNLESS OTHERWISE NOTED)
 - CALCULATED POINT
 - MATCH AREA
 - BOUNDARY LINE
 - ADJACENT BOUNDARY LINE
 - DHC/OCRM CRITICAL LINE
 - FLOOD ZONE LINES
 - EASEMENT LINE
 - EASEMENT AREAS
 - PARCELS LINE FROM PLAT
 - REFERENCE CABINET M
 - PAGES 309-312

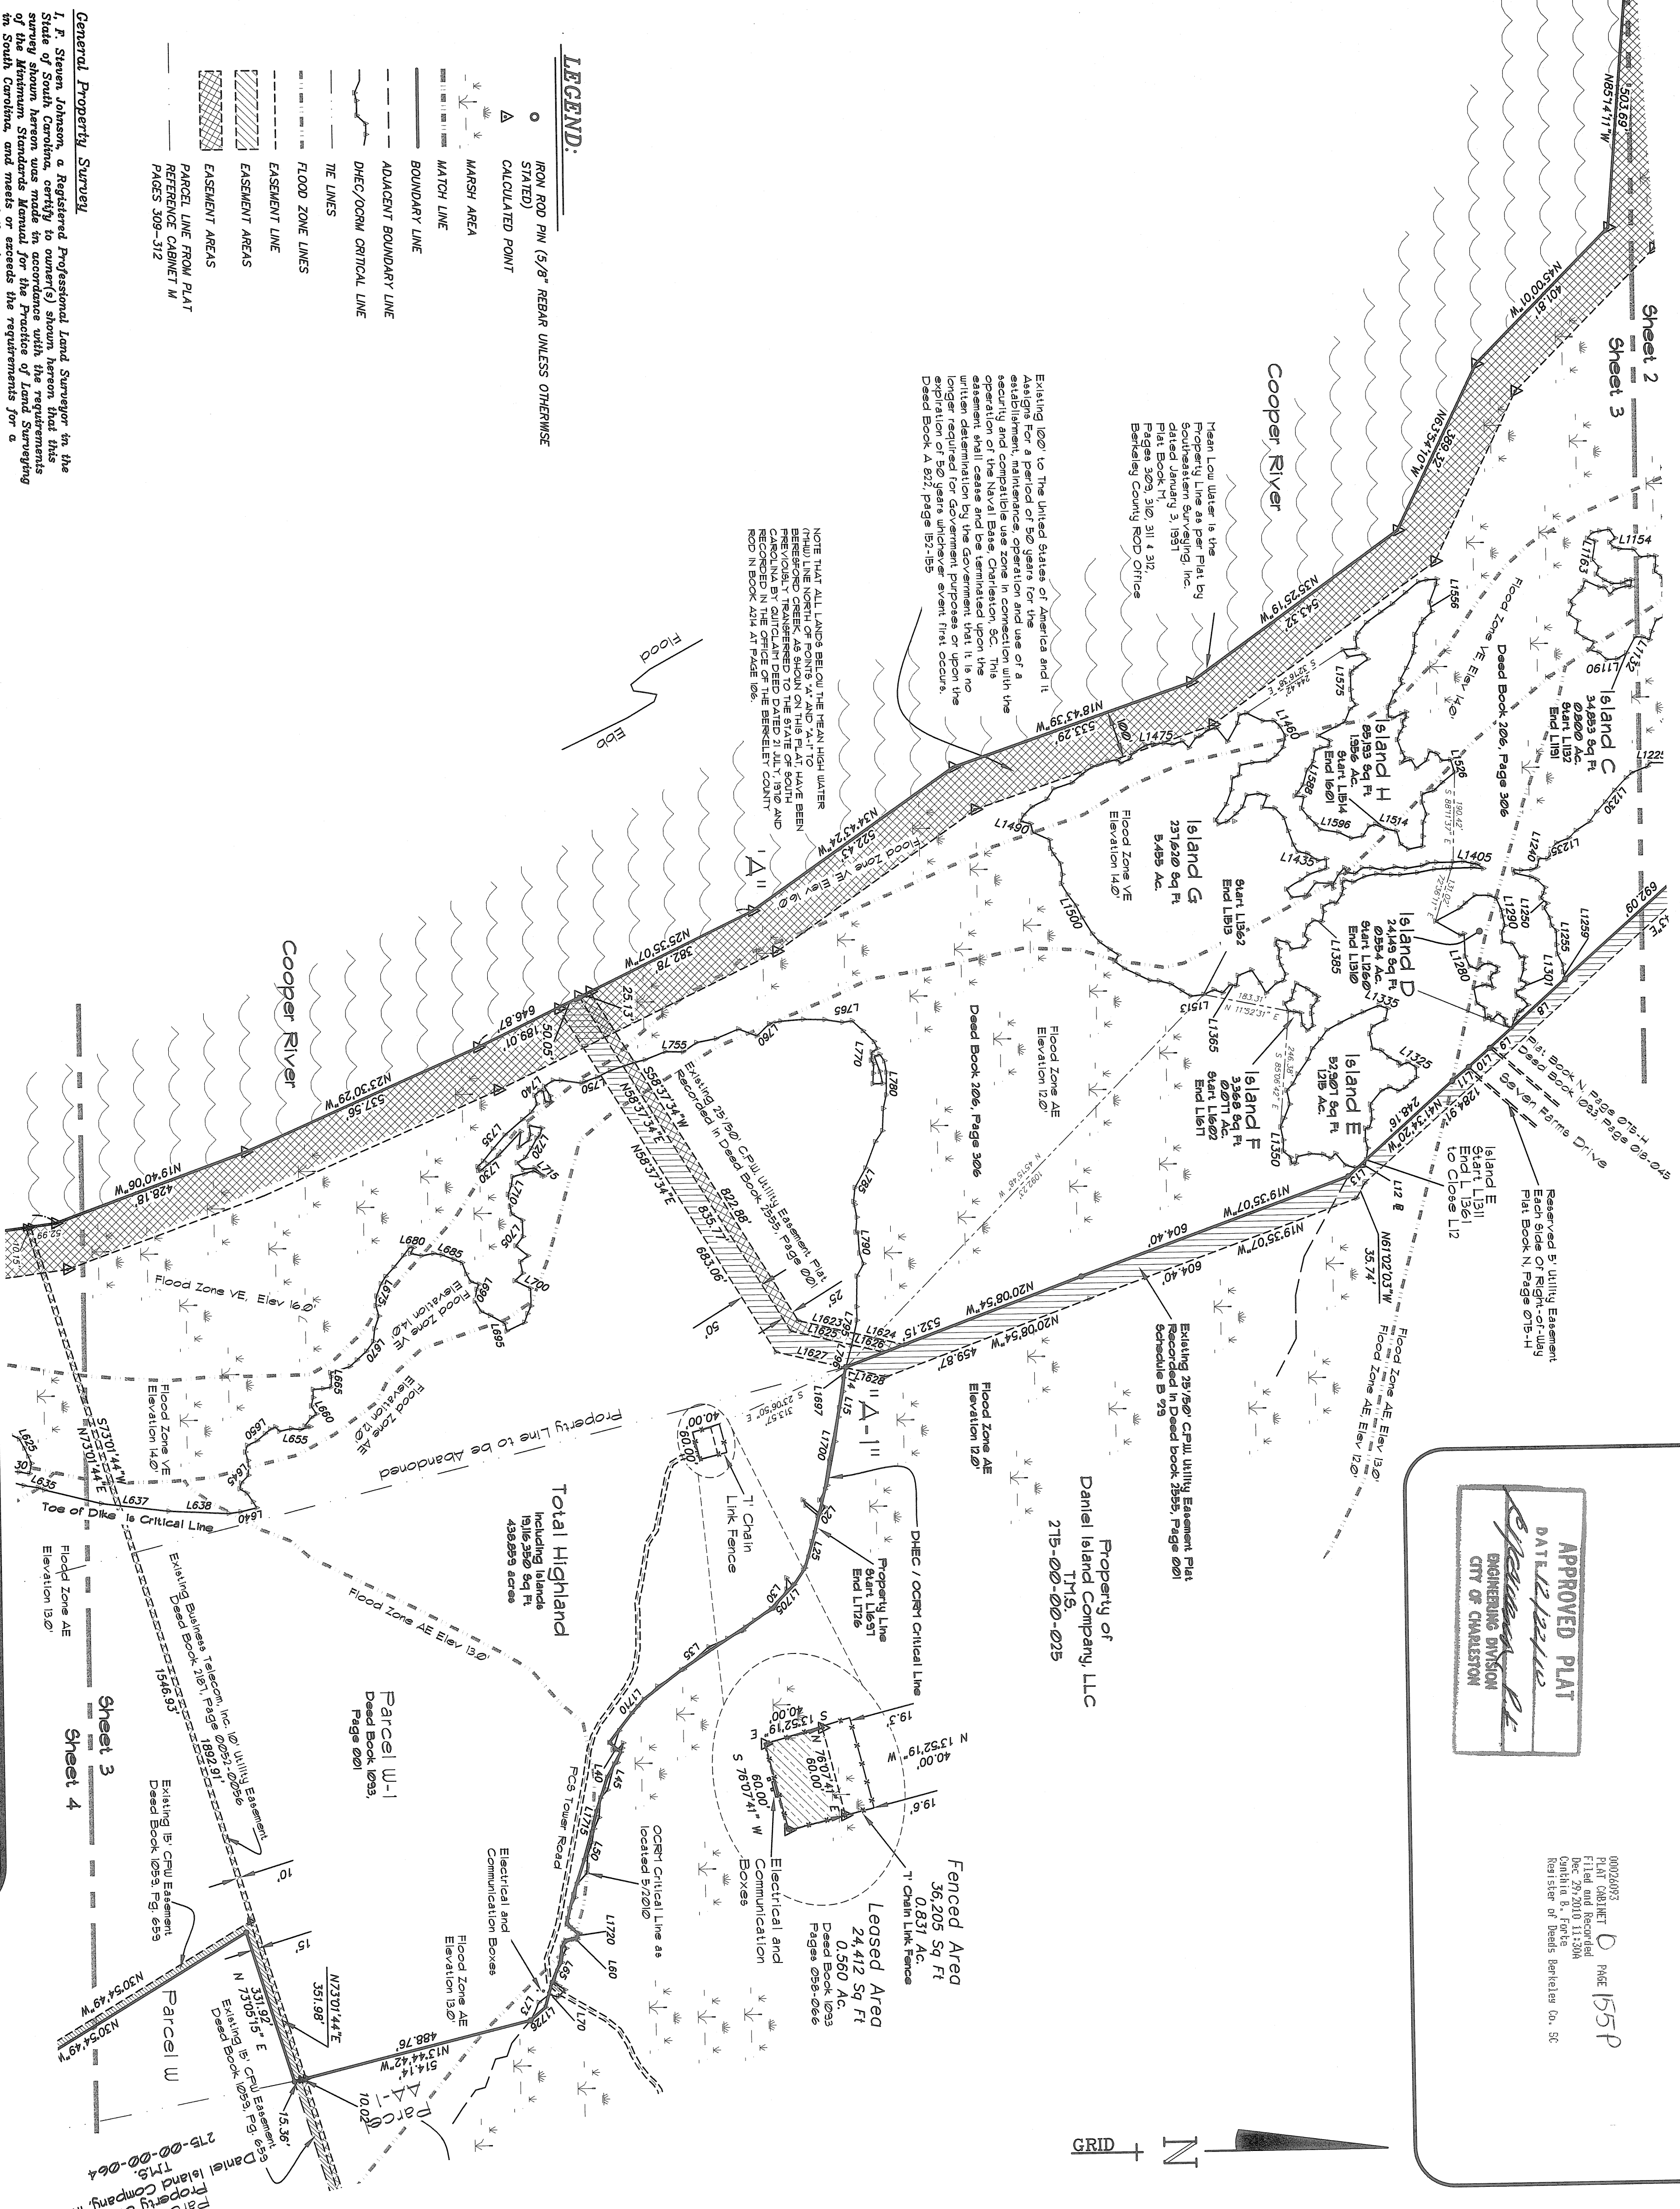

APPROVED PLAT
ENGINEERING DIVISION
CITY OF CHARLESTON



PLAT SHOWING

THE COMBINATION OF TMS NO. 275-00-00-057 AND PARCELS M, PHASE 1; W, PHASE 1; AA, PHASE 7; AA, PHASE 4; INTO ONE TRACT. ALSO THE PROPERTY LINE ADJUSTMENT BETWEEN PARCEL DD, PHASE 1; PART OF 277-00-00-002, AND 275-00-00-057.

THE COMBINATION OF THE ABOVE TRACTS TO BE KNOWN AS THE "NORTHERN" TRACT AND THE REMAINDER THE "SOUTHERN" TRACT.

"THE NORTHERN TRACT" NOW CONTAINS A TOTAL OF 595.241 ACRES AND WILL HAVE THE TMS NO. 275-00-00-057. "THE SOUTHERN TRACT" NOW CONTAINS 509.116 ACRES AND WILL HAVE THE TMS NO. 277-00-00-002.

OWNED BY SOUTH CAROLINA STATE PORTS AUTHORITY
LOCATED ON DANIEL ISLAND
IN THE CITY OF CHARLESTON
BERKELEY COUNTY, SOUTH CAROLINA

DATE: 12 JULY 2010
REVISED NOVEMBER 2, 2010
SCALE: 1" = 200'

SHEET 3 OF 7