



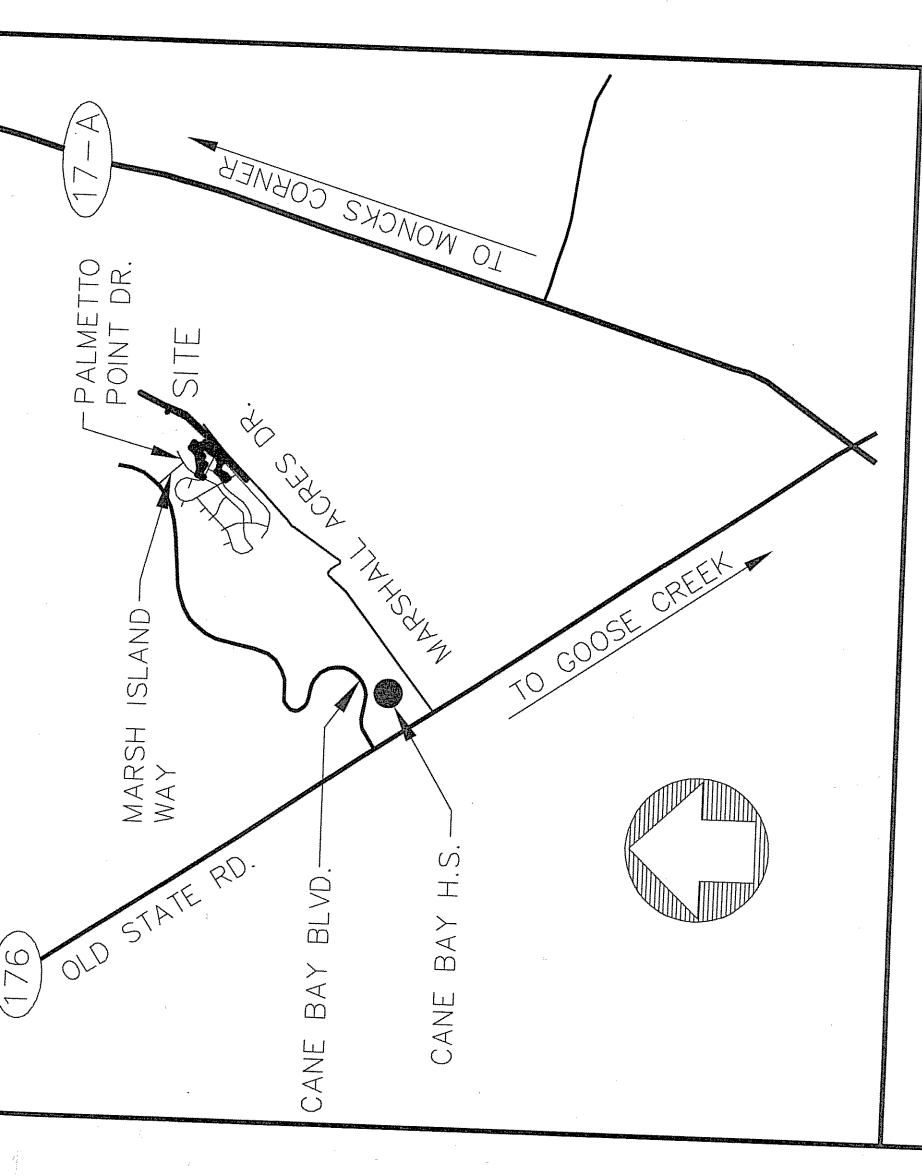

LEGEND

---	BOUNDARY LINE & CORNER FOUND (AS DESCRIBED)
---	BOUNDARY LINE & CORNER SET (5/8" REBAR)
---	ADJACENT BOUNDARY LINE
---	RIGHT OF WAY LINE
---	EASEMENT LINE (AS DESCRIBED)
---	CENTERLINE
---	MATCHLINE
---	OWNERSHIP ID
---	LEADING

LOCATION MAP
NOT TO SCALE

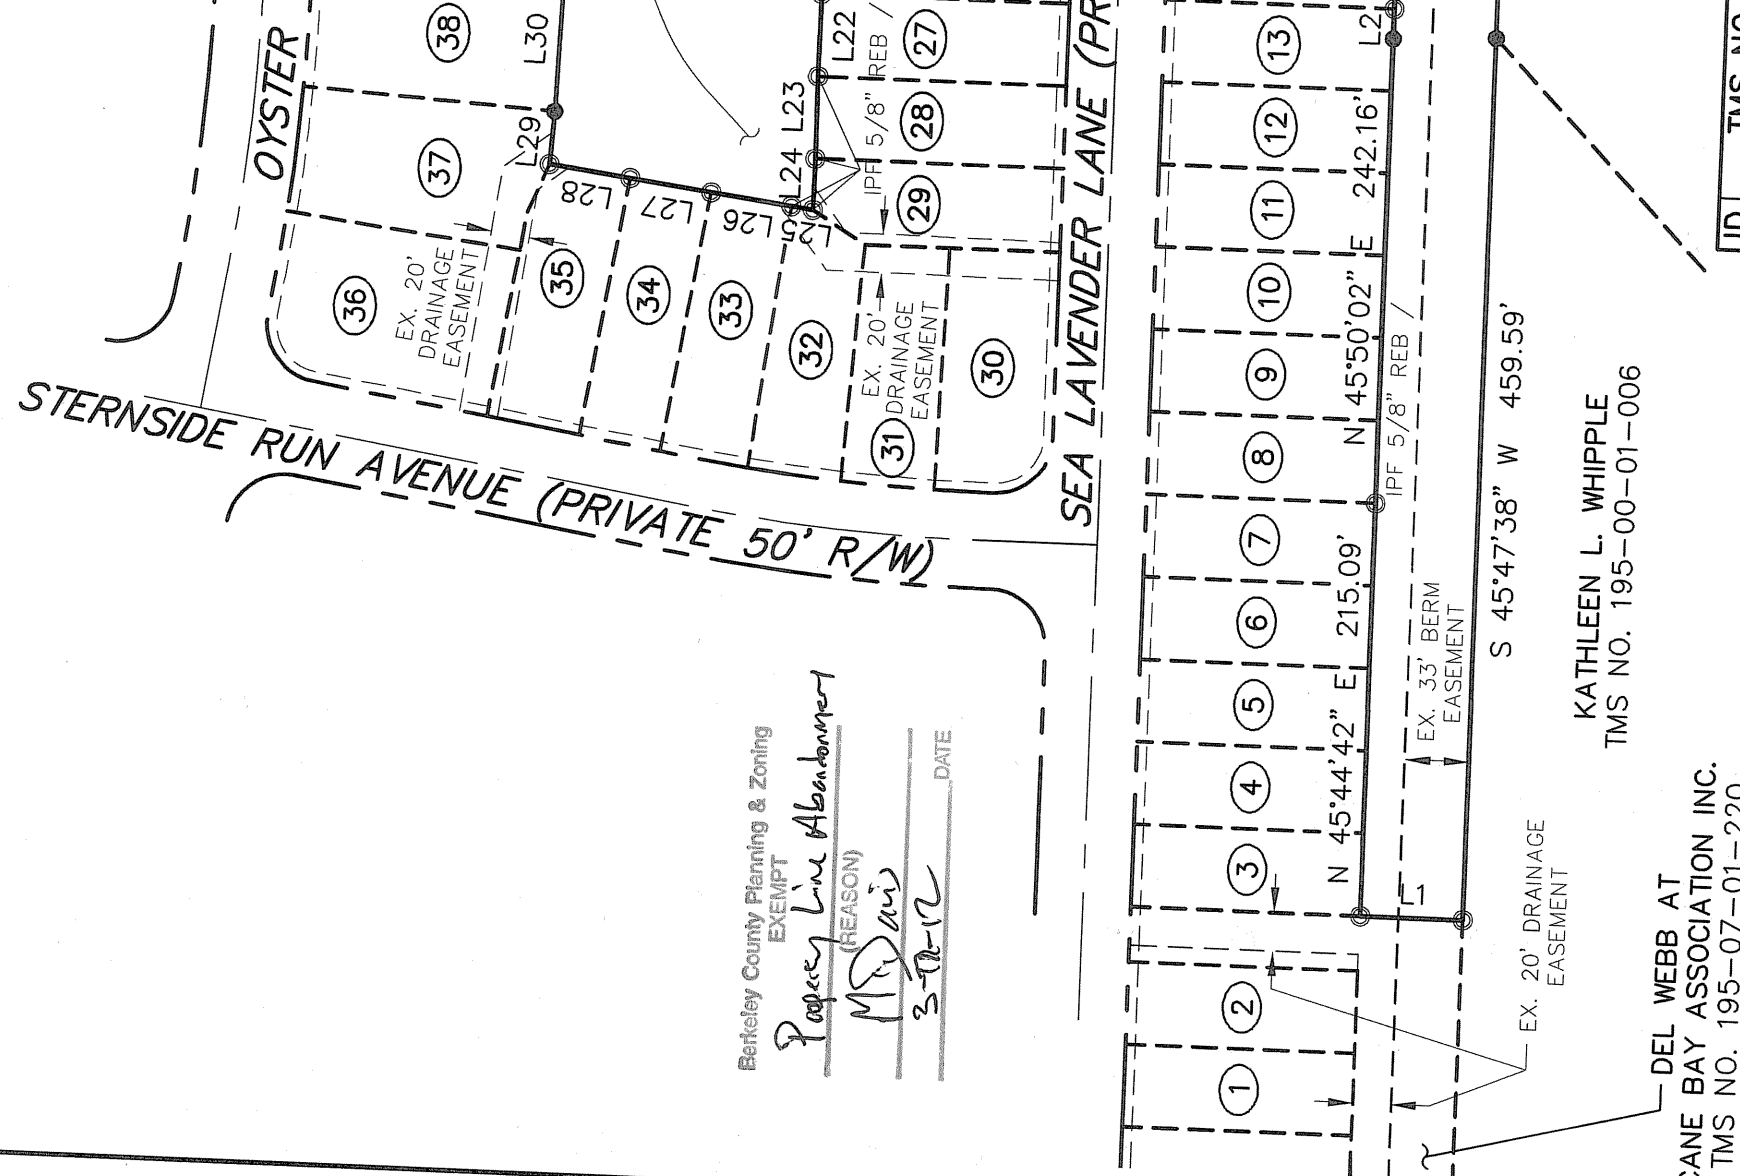

DEL WEBB AT
CANE BAY ASSOCIATION, INC.
TMS NO. 195-03-01-185

THOMAS B. DANILES
TMS NO. 195-00-00-033

THOMAS B. DANILES
TMS NO. 195-00-00-033

- REFERENCES**
- TMS NO. 195-03-01-185
 - PLAT OF PHASE 1 BY THOMAS & HUTTON ENGINEERING CO., DATED SEPTEMBER 25, 2007 AND RECORDED IN PLAT CABINET N, PAGE 148-H, BERKELEY COUNTY ROD.
 - PLAT OF PHASE 5 BY THOMAS & HUTTON ENGINEERING CO., DATED DECEMBER 10, 2007 AND RECORDED IN PLAT CABINET N, PAGE 277-H, BERKELEY COUNTY ROD.
 - PLAT OF PHASE 3A BY HLA, INC. DATED DECEMBER 11, 2011 AND RECORDED IN PLAT CABINET P, PAGE 52-P, BERKELEY COUNTY ROD.
 - PLAT OF PHASE 3B BY HLA, INC. DATED DECEMBER 11, 2011 AND RECORDED IN PLAT CABINET P, PAGE 53-P, BERKELEY COUNTY ROD.

- NOTES**
- AREA DETERMINED BY COORDINATE METHOD.
 - NO UNDERGROUND EXPLORATION PERFORMED FOR THIS SURVEY.
 - PROPERTY APPEARS TO BE LOCATED IN FLOOD ZONE X AS SCALED FROM FEMA FIRM MAP NUMBER 4501505080D, COMMUNITY NUMBER 450029, PANEL 0580, SUFFIX D.
 - EFFECTIVE DATE: OCTOBER 16, 2003.
 - THIS PROPERTY IS SUBJECT TO "THE PLANNED DEVELOPMENT MIXED USE ASSESSMENT FOR CANE BAY PLANTATION, BERKELEY COUNTY, SOUTH CAROLINA", AS APPROVED BY COUNTY COUNCIL ON MARCH 28, 2005.
 - OWNERSHIP AND MAINTENANCE RESPONSIBILITIES OF ALL ROADS, LAKES/PONDS/LAGOONS, OPEN SPACES & COMMON AREAS, OUTFALL STRUCTURES, AND SWALES ARE THAT OF THE PULTE HOMEOWNERS ASSOCIATION (HOA). BERKELEY COUNTY WILL NOT BE RESPONSIBLE FOR THE MAINTENANCE OF ROADS, LAKES/PONDS/LAGOONS, OUTFALL STRUCTURES, OR SWALES. DRAINAGE EASEMENTS HAVE PRIORITY IN AREAS WHERE MORE THAN ONE EASEMENT IS OCCUPYING THE SAME SPACE.

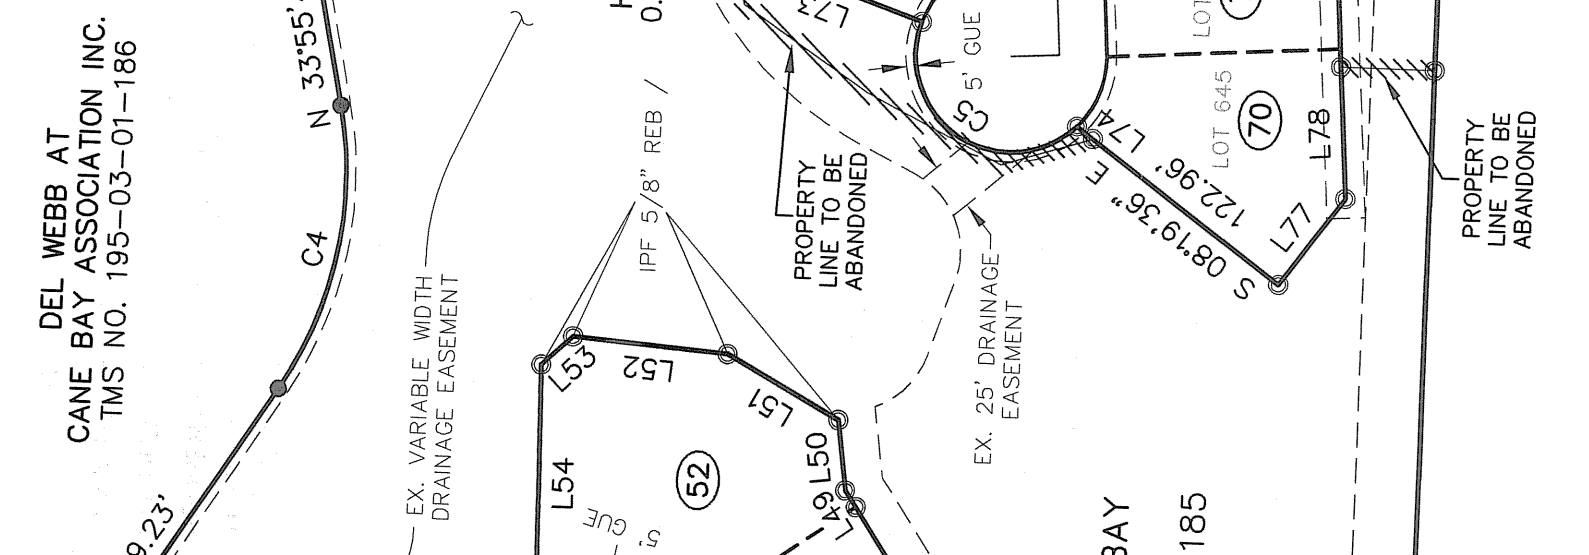




LINE	BEARING	LENGTH	LINE	BEARING	LENGTH	LINE	BEARING	LENGTH
L1	N 44°12'57" W	53.66	L30	N 47°34'42" E	74.47	L59	N 78°20'48" W	41.76
L2	N 46°01'08" E	15.84	L31	N 43°12'28" E	91.20	L60	N 51°49'59" W	64.24
L3	N 48°02'31" E	43.47	L32	N 36°46'33" E	91.36	L61	N 54°38'55" W	67.10
L4	N 45°46'38" E	85.66	L33	N 34°31'48" E	74.06	L62	N 63°01'36" W	21.80
L5	N 45°42'20" E	42.96	L34	N 51°17'02" E	31.36	L63	N 62°54'15" W	45.25
L6	N 45°53'22" E	51.78	L35	S 51°49'59" E	119.36	L64	N 62°54'15" W	45.25
L7	N 11°57'41" E	53.80	L36	S 78°51'28" E	97.11	L65	N 67°08'29" W	66.99
L8	N 24°01'08" E	55.29	L37	S 79°16'47" E	27.25	L66	N 67°08'29" W	66.99
L9	N 24°03'52" E	55.98	L38	N 80°00'27" E	83.70	L67	S 52°01'37" E	39.11
L10	N 24°13'33" W	32.93	L39	N 62°48'47" E	36.71	L68	S 60°06'37" E	82.94
L11	N 41°24'18" W	74.93	L40	N 63°35'43" E	38.20	L69	S 64°56'40" E	83.41
L12	N 78°59'44" W	21.56	L41	N 46°43'04" E	54.78	L70	S 62°11'27" E	3.22
L13	N 78°25'44" W	75.80	L42	N 32°32'18" E	68.97	L71	S 62°11'27" E	28.21
L14	S 65°59'02" W	12.59	L43	N 32°55'14" E	43.38	L72	S 41°31'18" W	130.10
L15	S 43°40'09" W	56.00	L44	N 46°27'57" E	9.97	L73	N 25°31'51" W	101.81
L16	S 43°45'09" W	45.63	L45	N 48°02'23" E	54.98	L74	S 08°19'38" E	10.63
L17	S 26°05'51" W	50.70	L46	N 47°50'13" E	34.88	L75	OMITTED	
L18	S 24°51'27" W	5.57	L47	N 48°04'55" E	88.73	L76	OMITTED	
L19	S 13°52'46" W	6.01	L48	N 11°46'06" E	10.39	L77	S 81°40'24" W	56.85
L20	S 12°57'15" W	42.90	L49	N 10°43'59" E	36.67	L78	S 41°31'18" W	67.01
L21	S 43°31'55" W	43.10	L50	N 38°01'14" E	80.88	L79	S 42°34'36" W	77.19
L22	S 45°56'40" W	26.78	L51	N 13°40'51" E	22.27	L80	S 40°06'28" W	79.71
L23	S 45°40'50" W	11.43	L52	N 39°50'27" W	122.73	L81	S 32°31'56" W	72.03
L24	N 36°12'56" W	42.94	L53	N 87°50'59" W	61.36	L82	S 23°50'03" W	122.00
L25	N 36°32'28" W	42.71	L54	S 44°51'38" W	19.47	L83	N 64°34'28" W	29.59
L26	N 36°25'24" W	27.46	L55	N 52°21'03" W	14.28	L84	S 64°34'28" E	126.00
L27	N 36°25'24" W		L56	N 66°56'31" W		L85		
L28	N 36°25'24" W		L57	S 72°58'23" W		L86		
L29	N 49°22'22" E		L58	S 32°12'48" W		L87		

CURVE	RADIUS	DELTA	TANGENT	LENGTH	BEARING	CHORD
C1	50.00	67°26'31"	33.37	58.85	S71°26'44"W	55.51
C2	30.00	90°00'35"	30.01	47.13	S22°12'44"E	42.43
C3	80.00	34°26'06"	24.79	48.08	S84°25'42"E	47.36
C4	200.00	44°25'22"	81.66	155.06	N56°08'37"E	151.21
C5	50.00	154°10'33"	218.10	134.54	S12°37'07"E	97.47

00000005
SHEET 1 OF 1
FILED
MAR 09 2012 11:15 AM
Berkeley County, South Carolina
Notary Public
8280

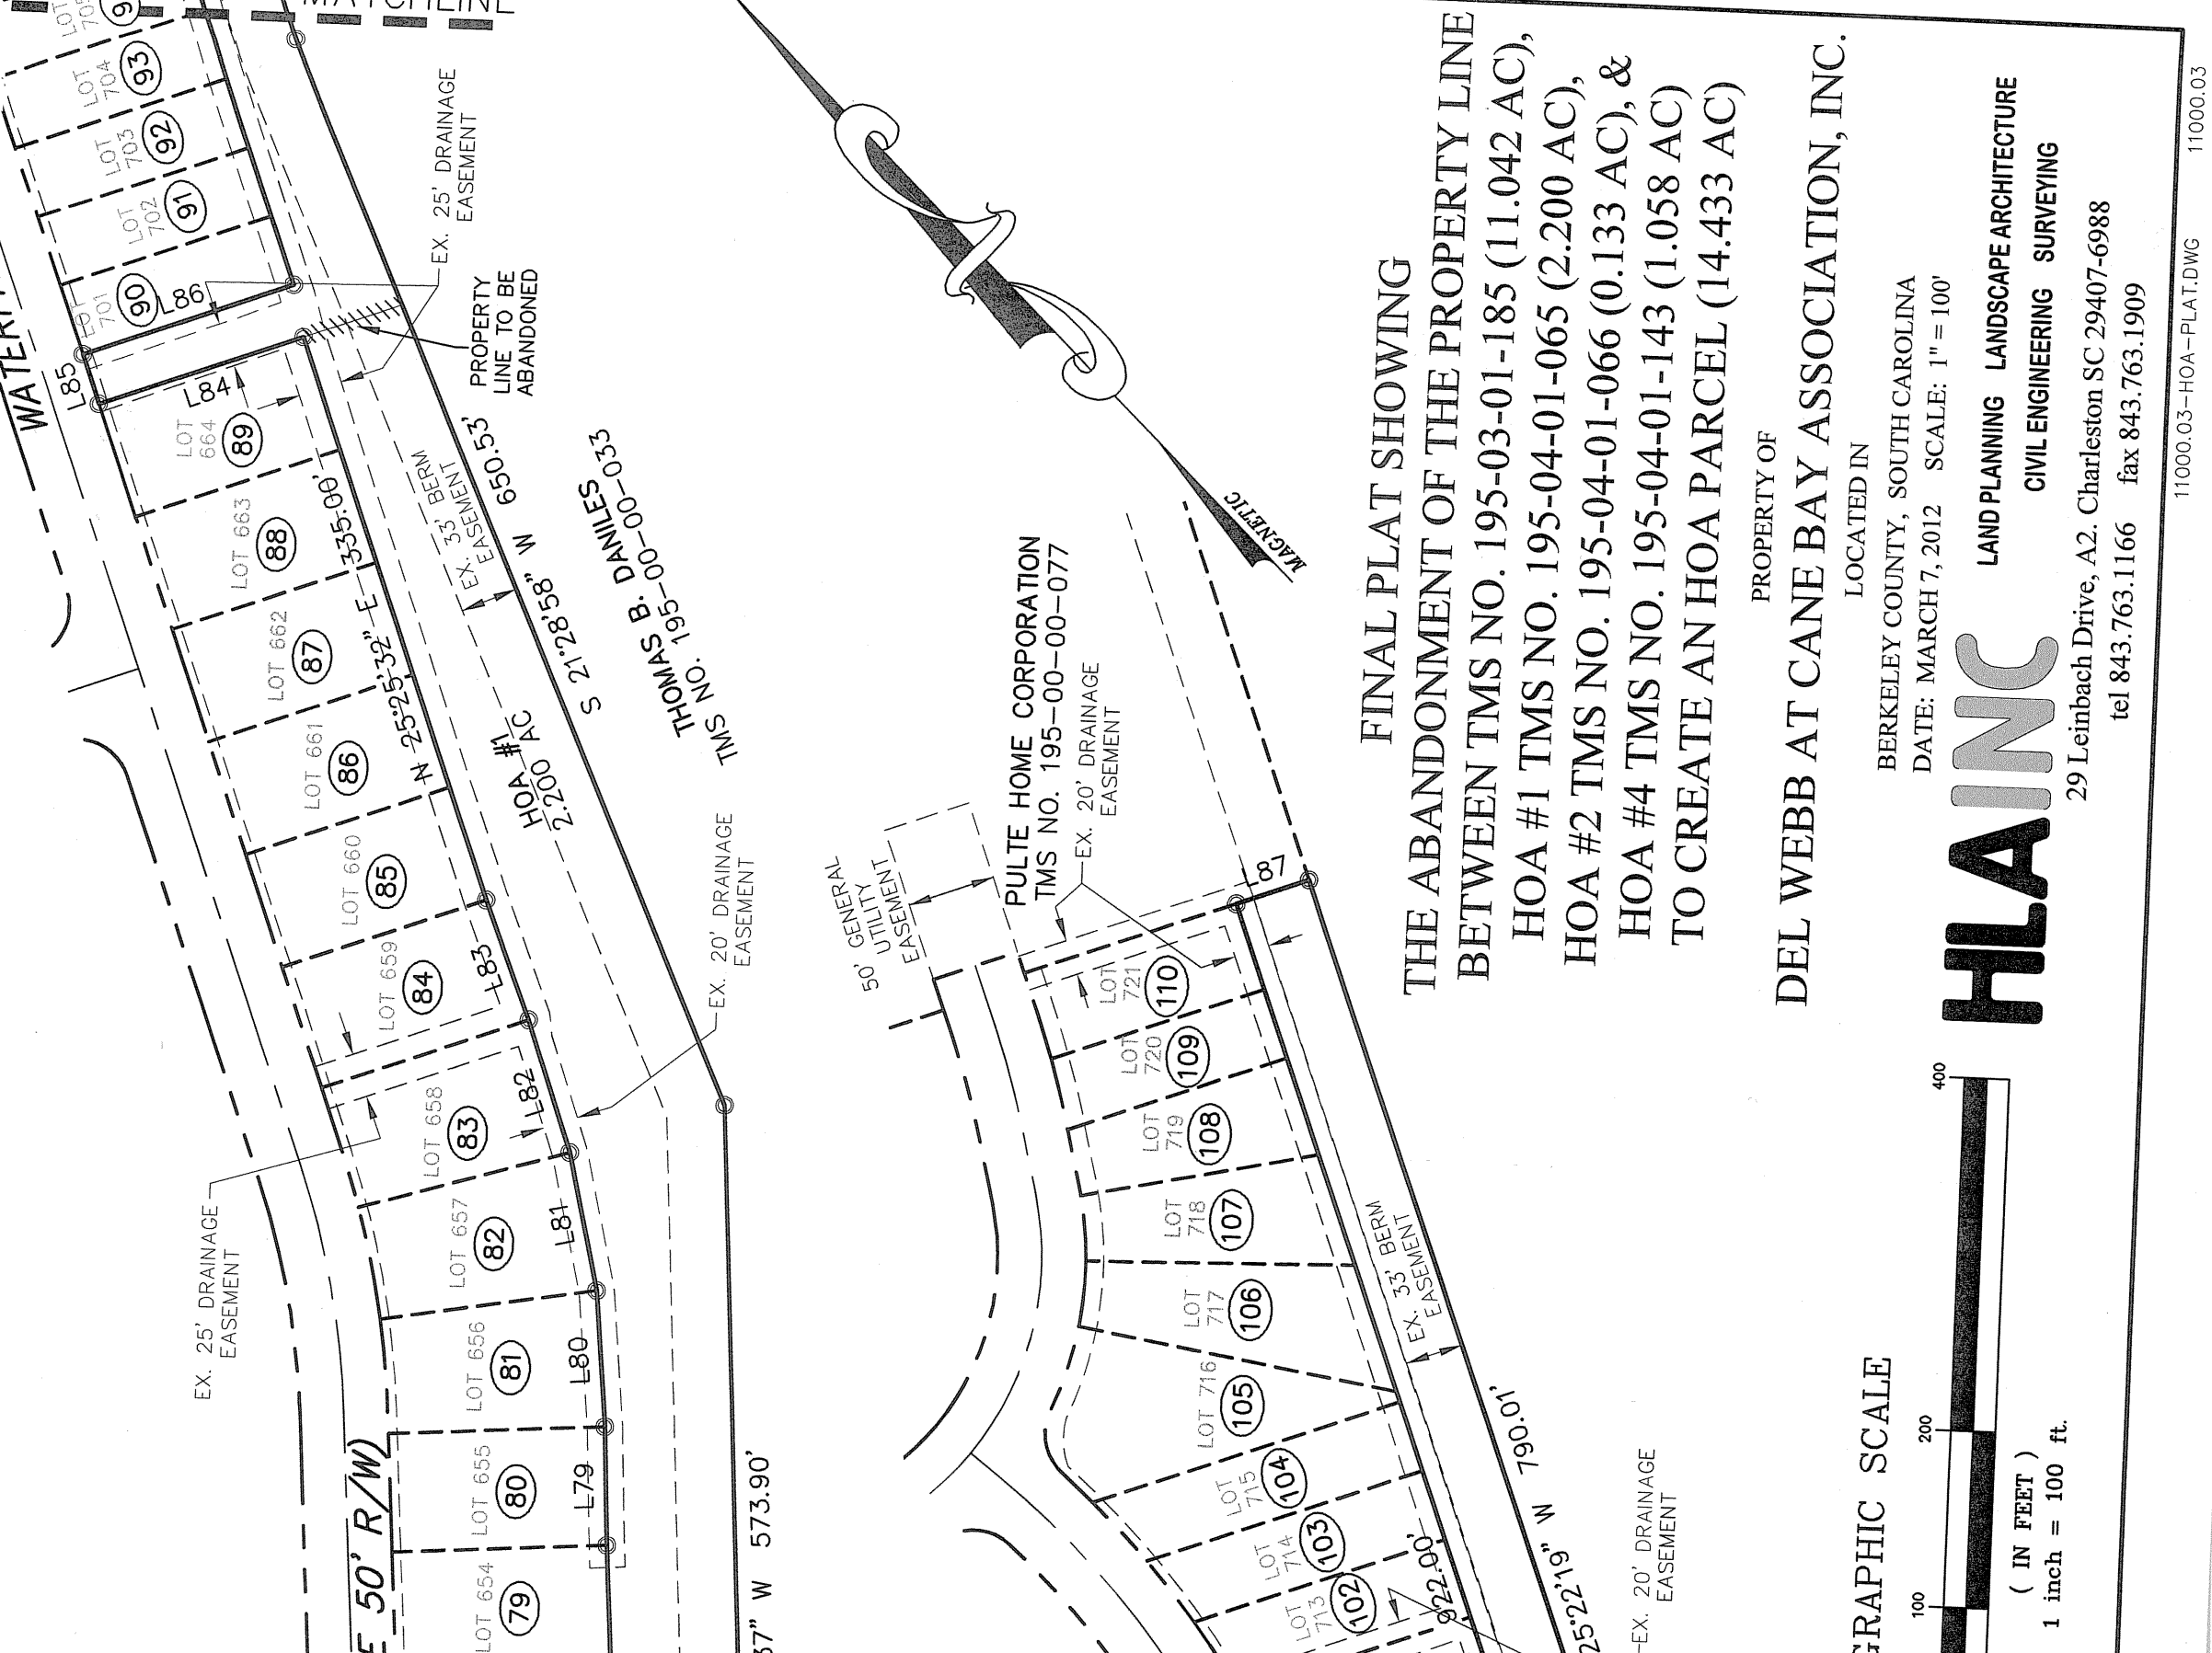




17-A

Palmetto Point Dr

Marsh Island Way

Cane Bay Blvd.

Cane Bay H.S.

To Goose Creek

To Monks Corner

Marshall Acres Dr

Site



